


Name: _____

Internment Shack Floor Plan

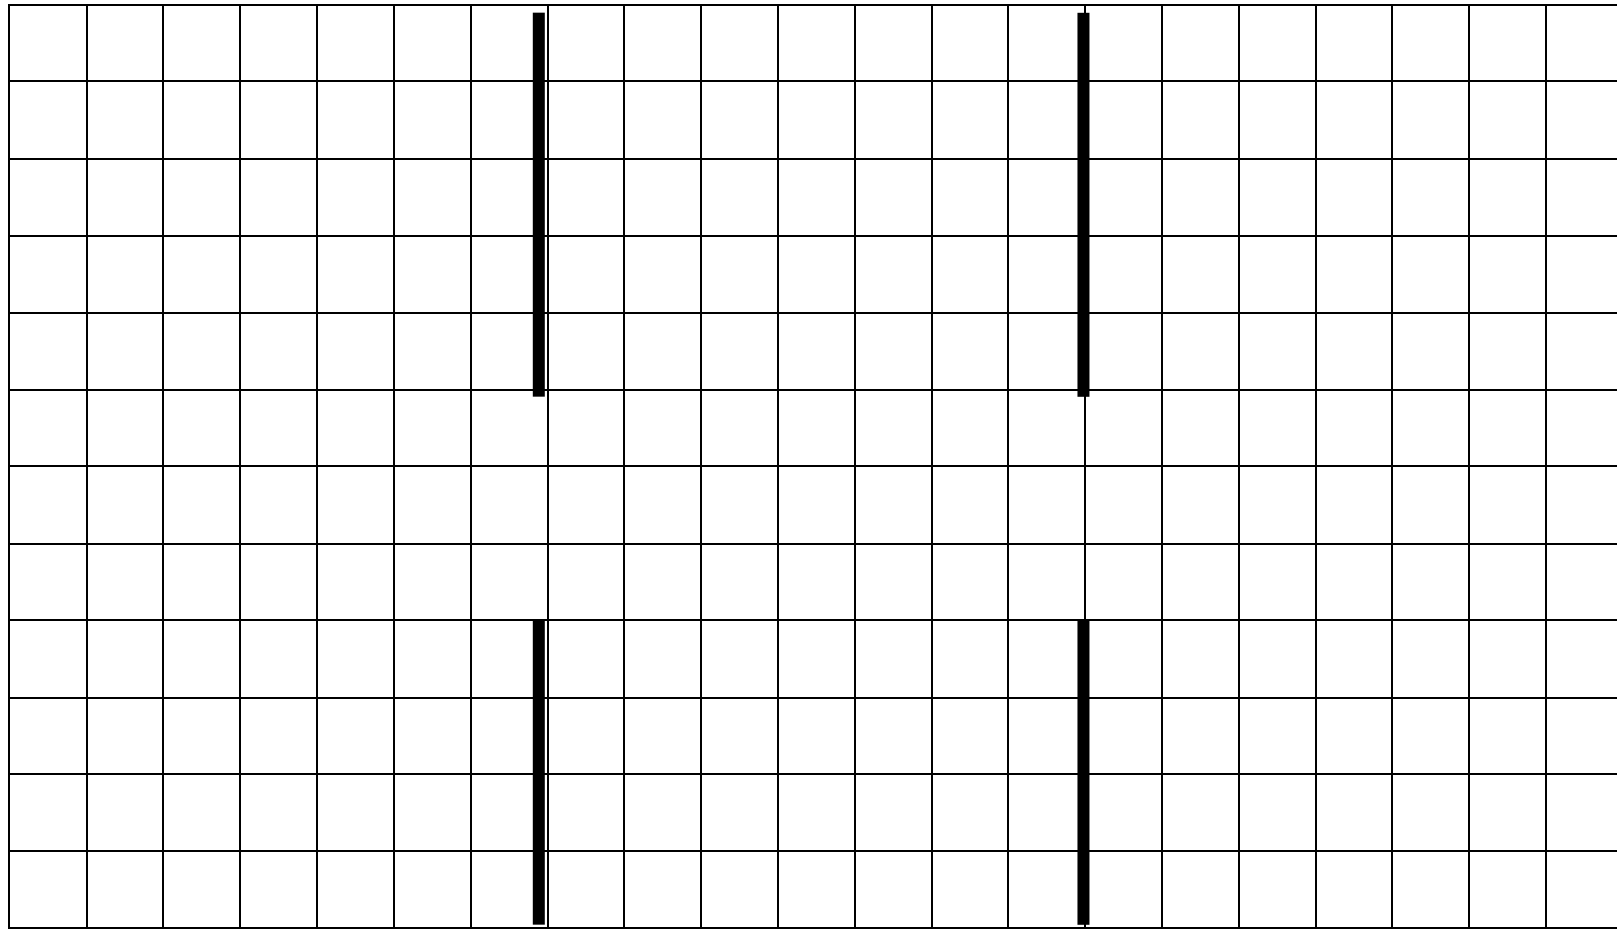

1 square = 30 cm