


3089

26141 E

PLAN OF  
SUBDIVISION of 41 ACRES of N.E. 1/4 SEC 1.  
TWP 11. E.C.M. GROUP 2.  
New Westminster District.

Scale: 4 Chains = 1 inch.

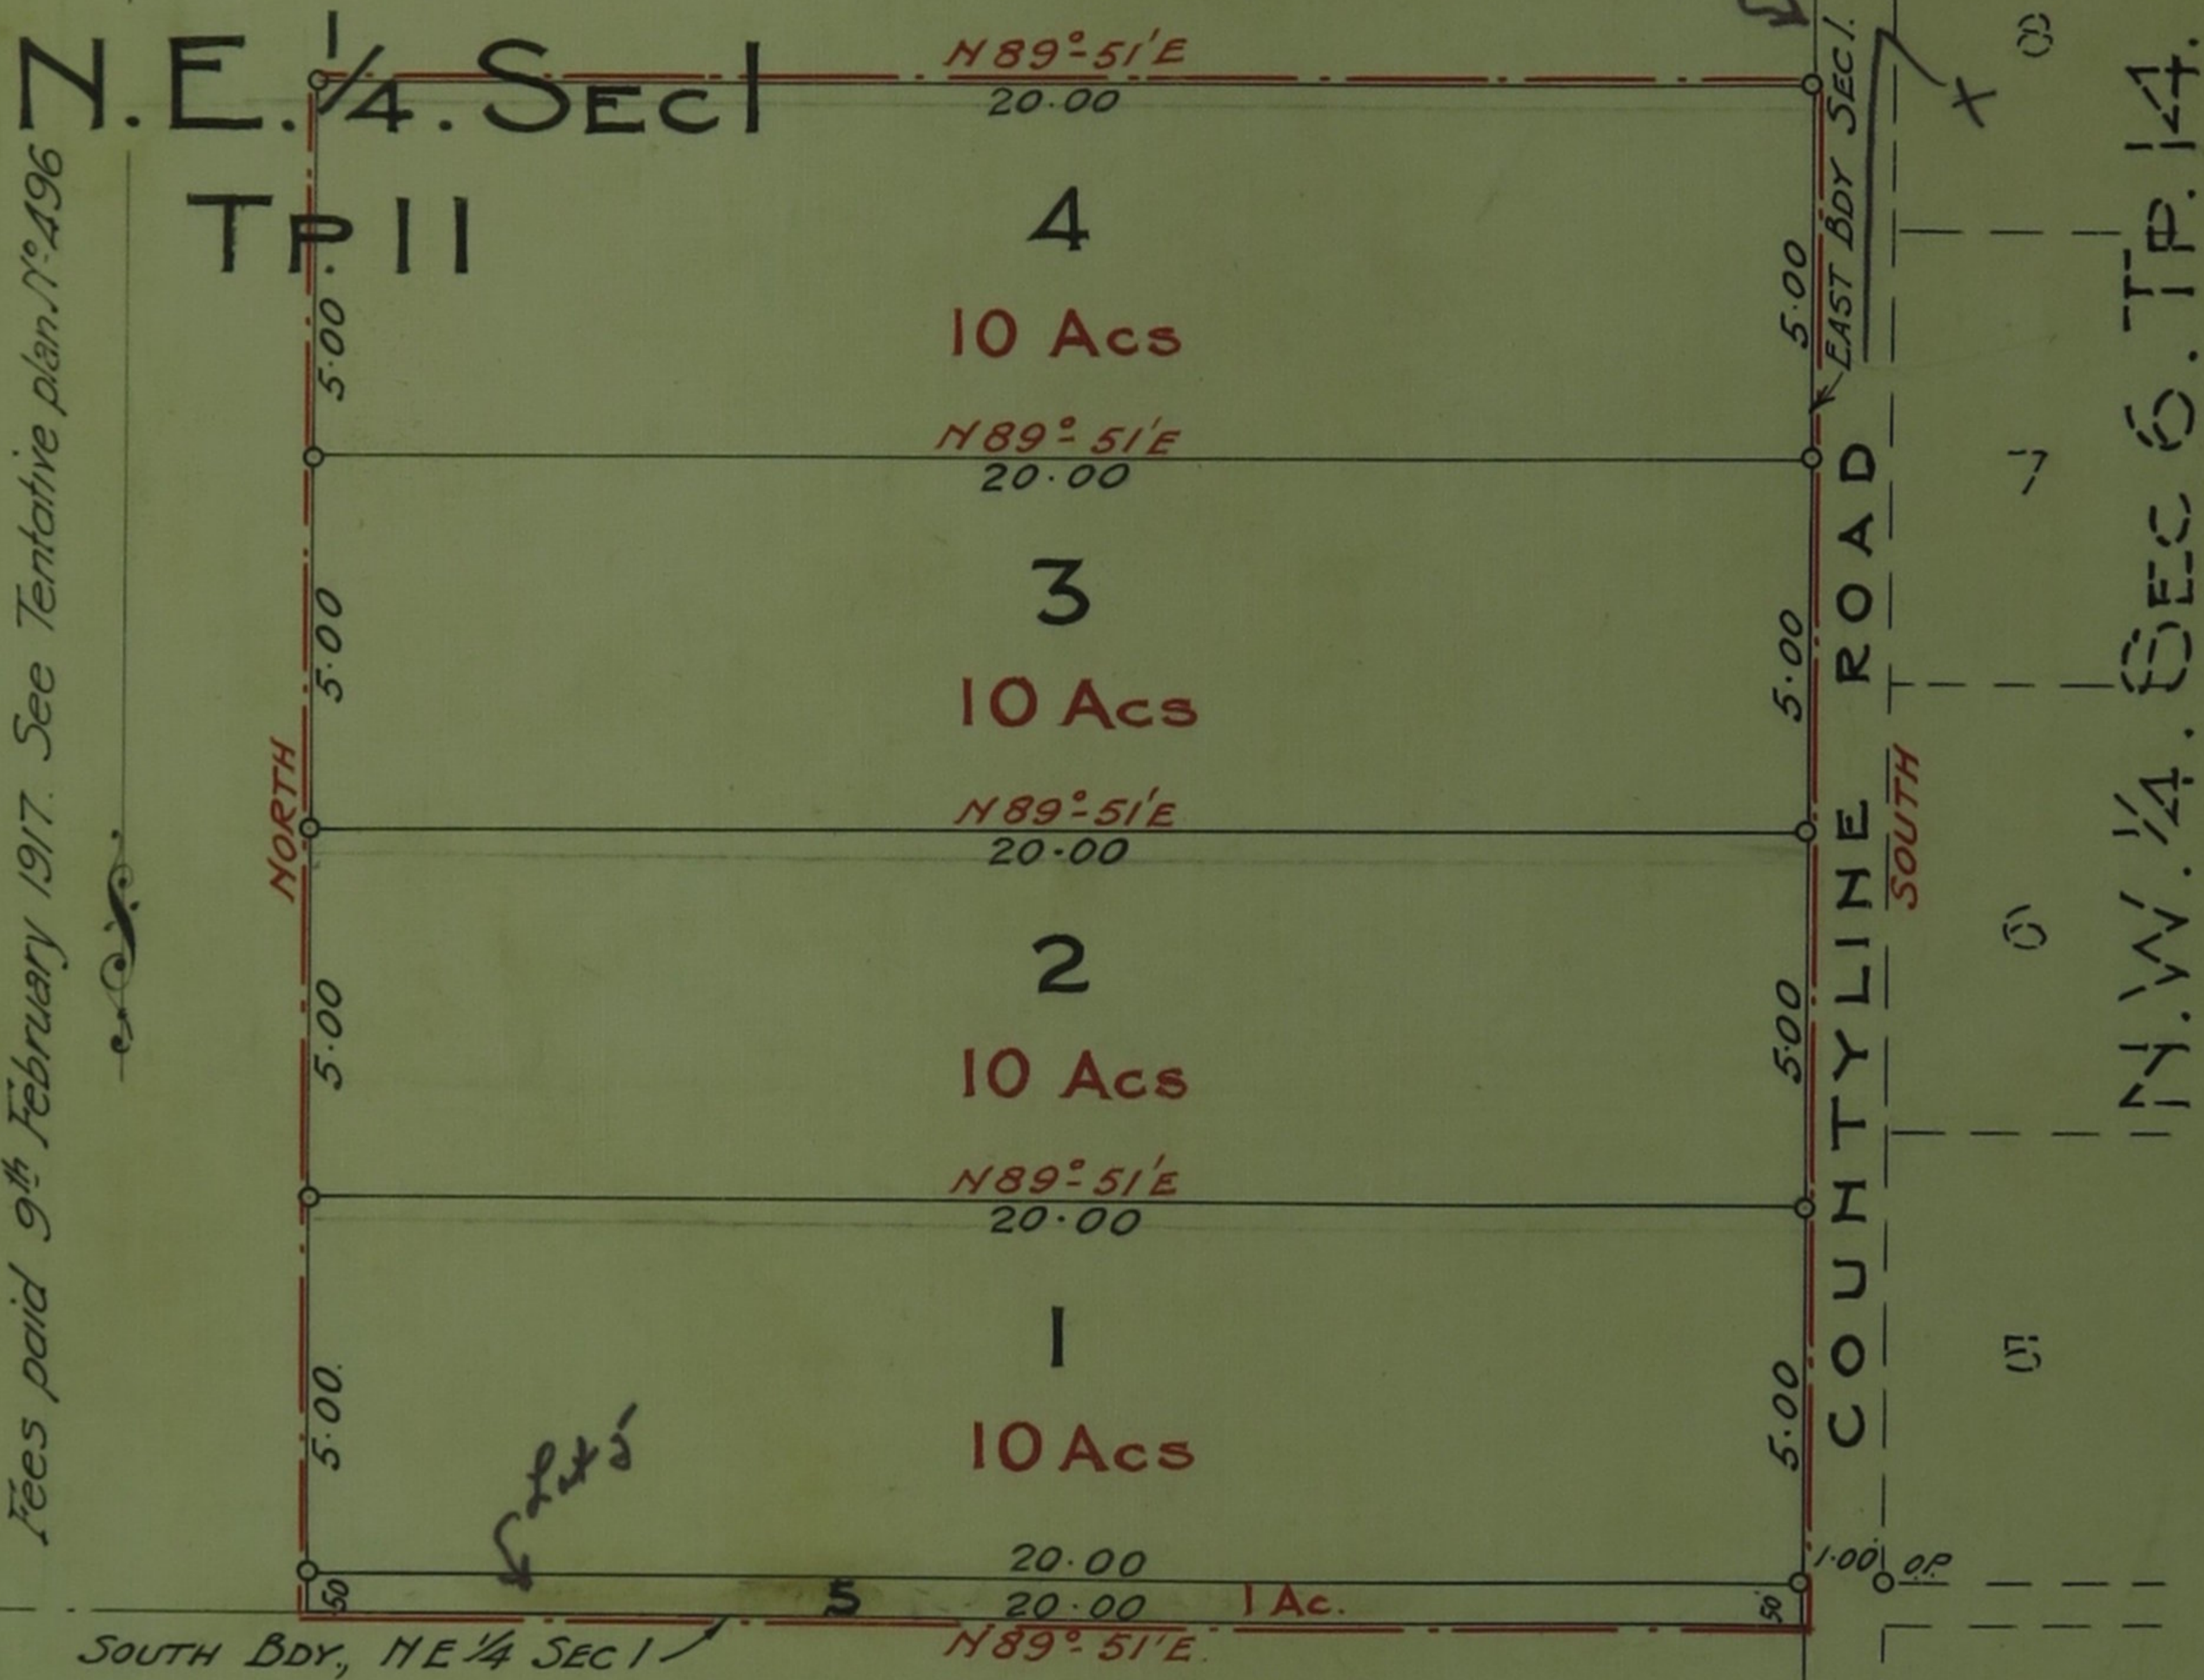

Deposited in the Land Registry Office  
 at New Westminster B.C.  
 On the 5<sup>th</sup> of March 1919

District Registrar

Fees paid 9<sup>th</sup> February 1917. See Tentative plan N° 496

*Praskala*

*Leila Jane Harris* S.E. 1/4. SEC 1.

*James Harris*  
*Andrew Bennie*  
*James Lambie*  
*R.K. Hardy*  
 Witnesses (Christ Letham)  
 S.S. McDiarmid, of the City of Vancouver,  
 British Columbia Land Surveyor, make  
 oath and say that I was present at and  
 did personally superintend the survey  
 represented by this plan, and that the  
 survey and plan are correct. The said  
 survey was completed on the 5<sup>th</sup> day  
 of December 1916.

This plan is hereby approved  
 by the Langley Municipal  
 Council, this 22<sup>nd</sup> day of  
 February 1919.

*J. Macpherson*  
 Municipal Clerk.

I hereby certify that all  
 taxes assessed against this  
 property have been paid  
 up to the 31<sup>st</sup> day of  
 December A.D. 1918

*J. Macpherson*  
 Collector.

Sworn before me this 8<sup>th</sup>  
 day of December 1916 } *W. Cleveland*  
*W. Cleveland*  
 A Notary Public in and for B.C.