


44975 E
REFERENCE PLAN 4954
 TRUE NORTH
 OKAY

Plan of the Westerly Five Acres
 OF BLOCK 30 OF D.L. 432, G.I.

New Westminster Dist. B.C.

ACCORDING TO REGISTERED PLAN N° 1208.

Scale. 200 Feet to an Inch.

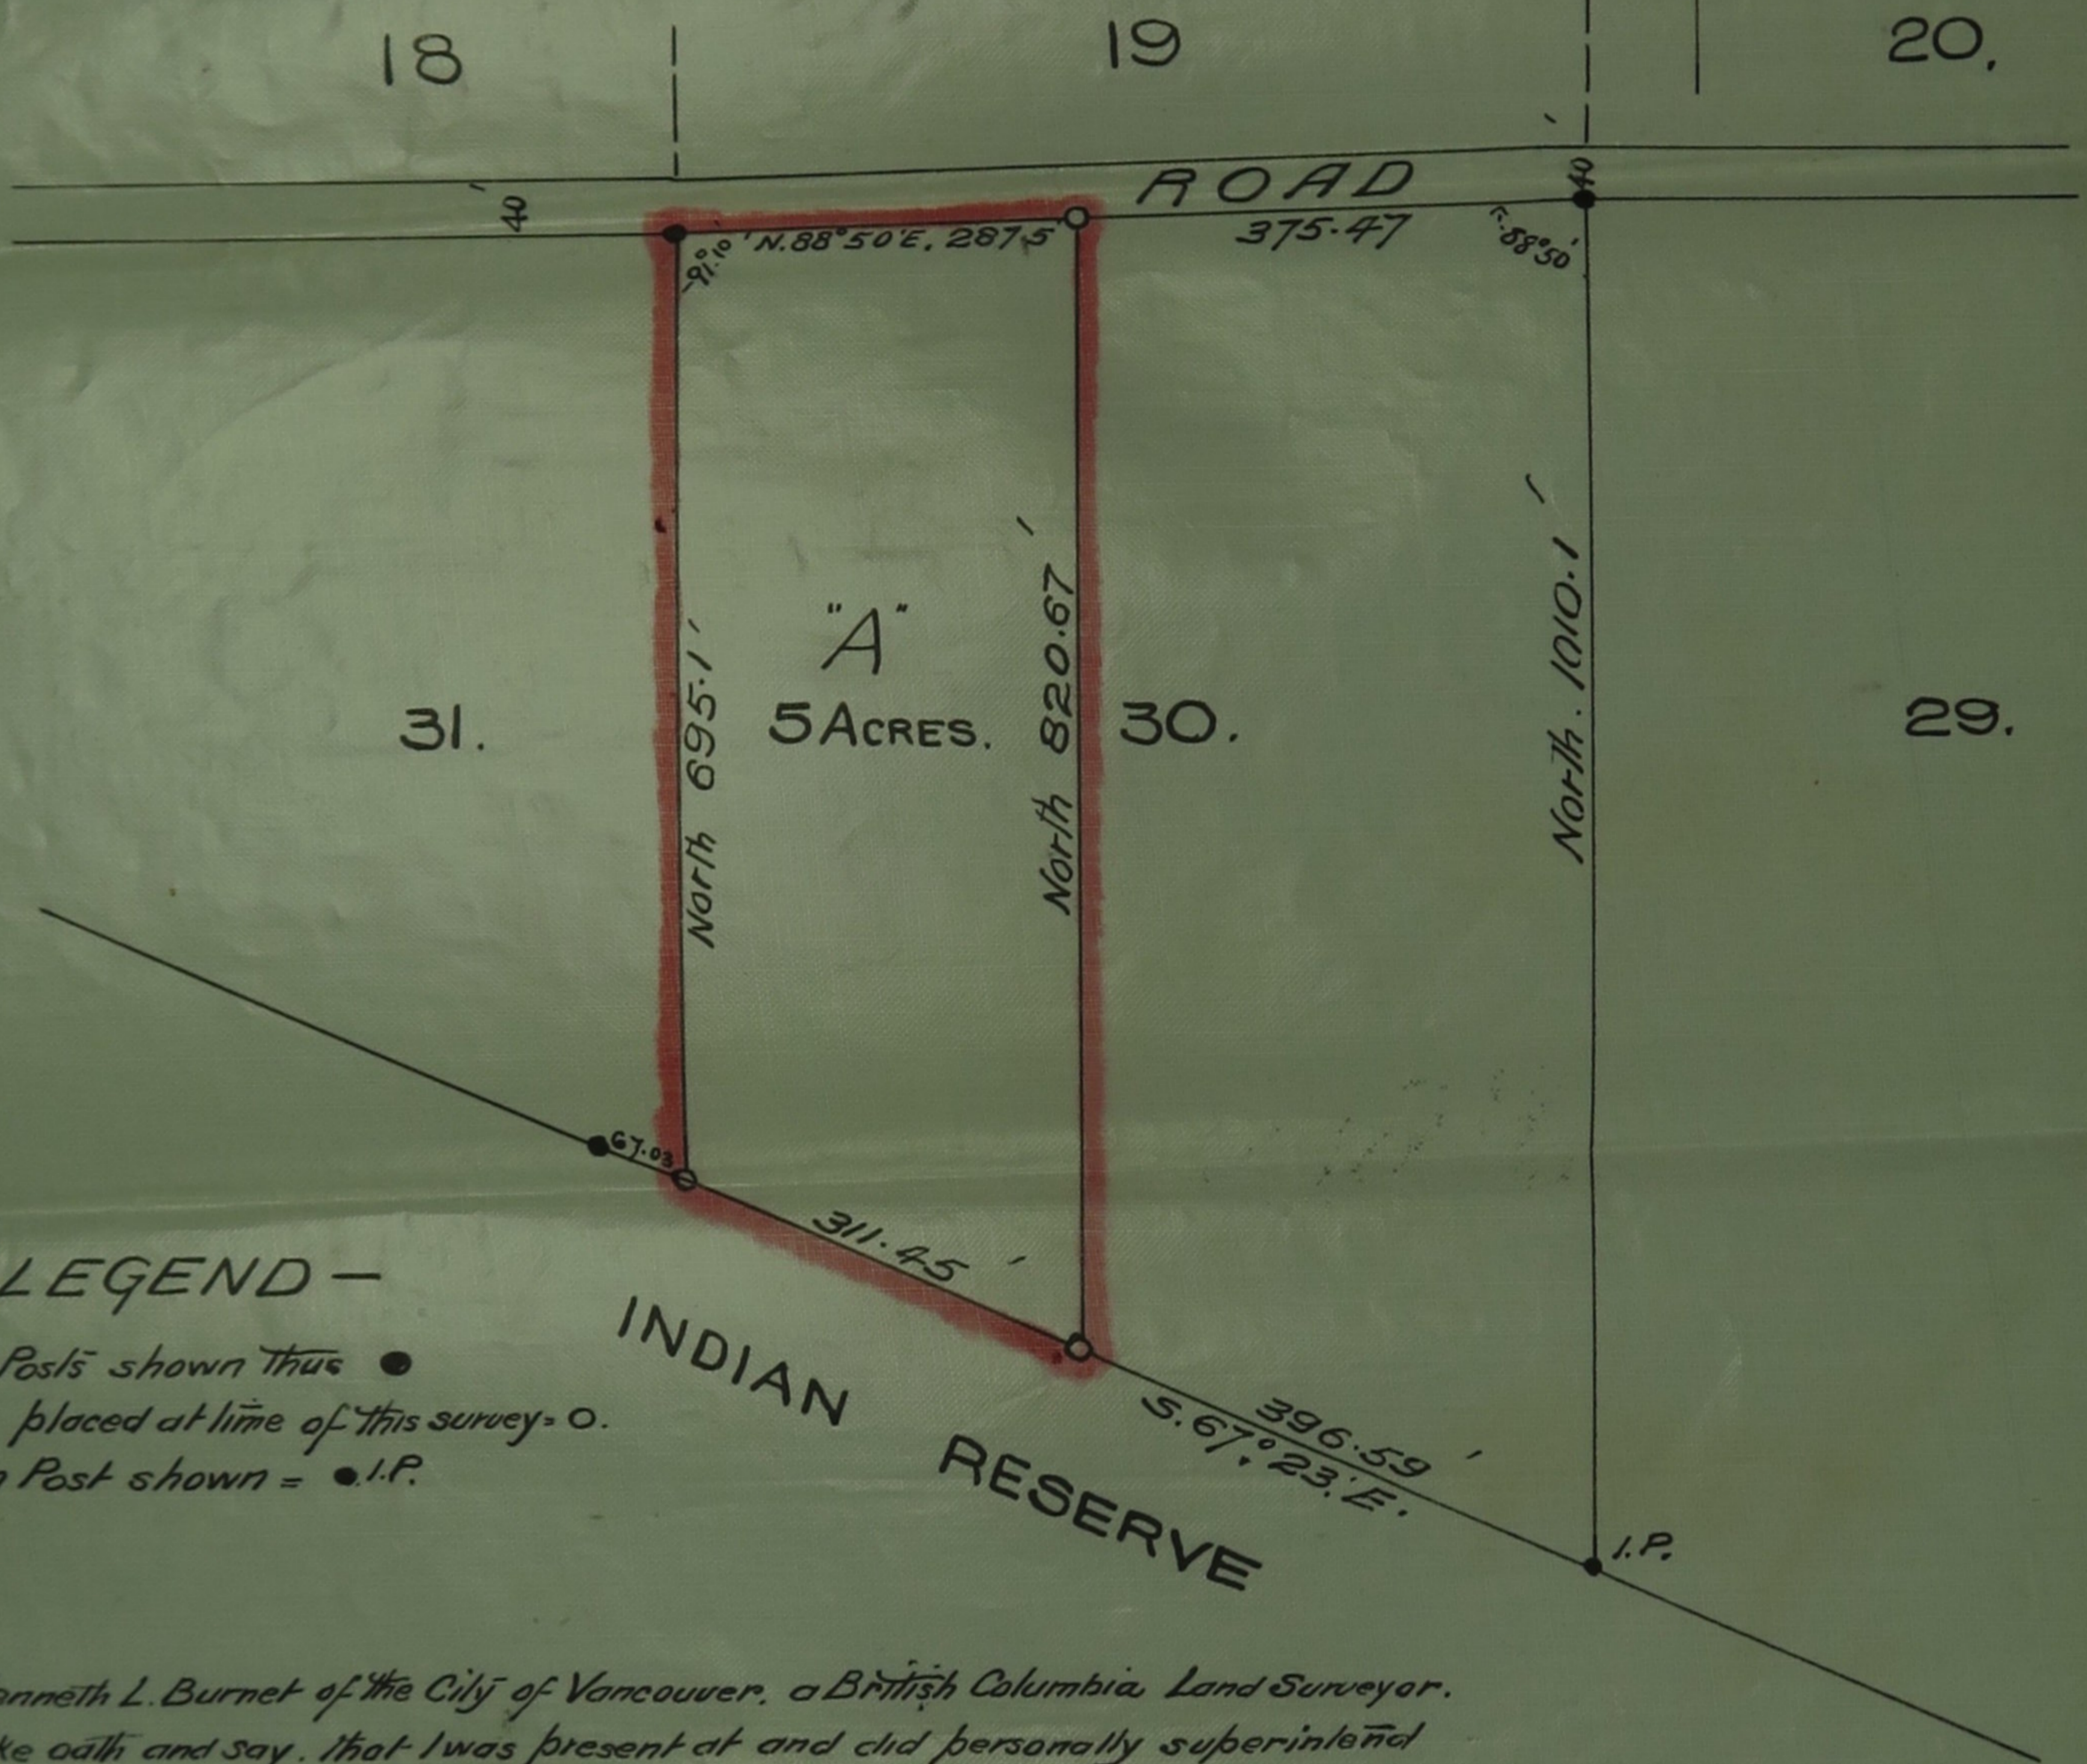

- LEGEND -

- Old Posts shown thus ●
- Posts placed at time of this survey ○
- Iron Post shown = ●.I.P.

I, Kenneth L. Burnet of the City of Vancouver, a British Columbia Land Surveyor, make oath and say, that I was present at and did personally superintend the survey represented by this plan and that the survey and plan are correct. The said survey was completed on the 4th day of October 1921.

Kenneth L. Burnet B.C.L.S.

Sworn before me
 This 5th day of October, 1921.

W.K. Labron
 A. Notary Public in and for the Province of British Columbia

Jennie Hilma Skytta

Witness: *[Signature]*