


5313

PLAN OF SUBDIVISION OF 8.928 ACRE PORTION
OF LOT 29 OF SUBDIVISION OF
LOT 432 GROUP 1, AND SECTION 2
TOWNSHIP 12 NEW WESTMINSTER DIST.
Pursuant to Registered Plan 1208 and sketch 2686

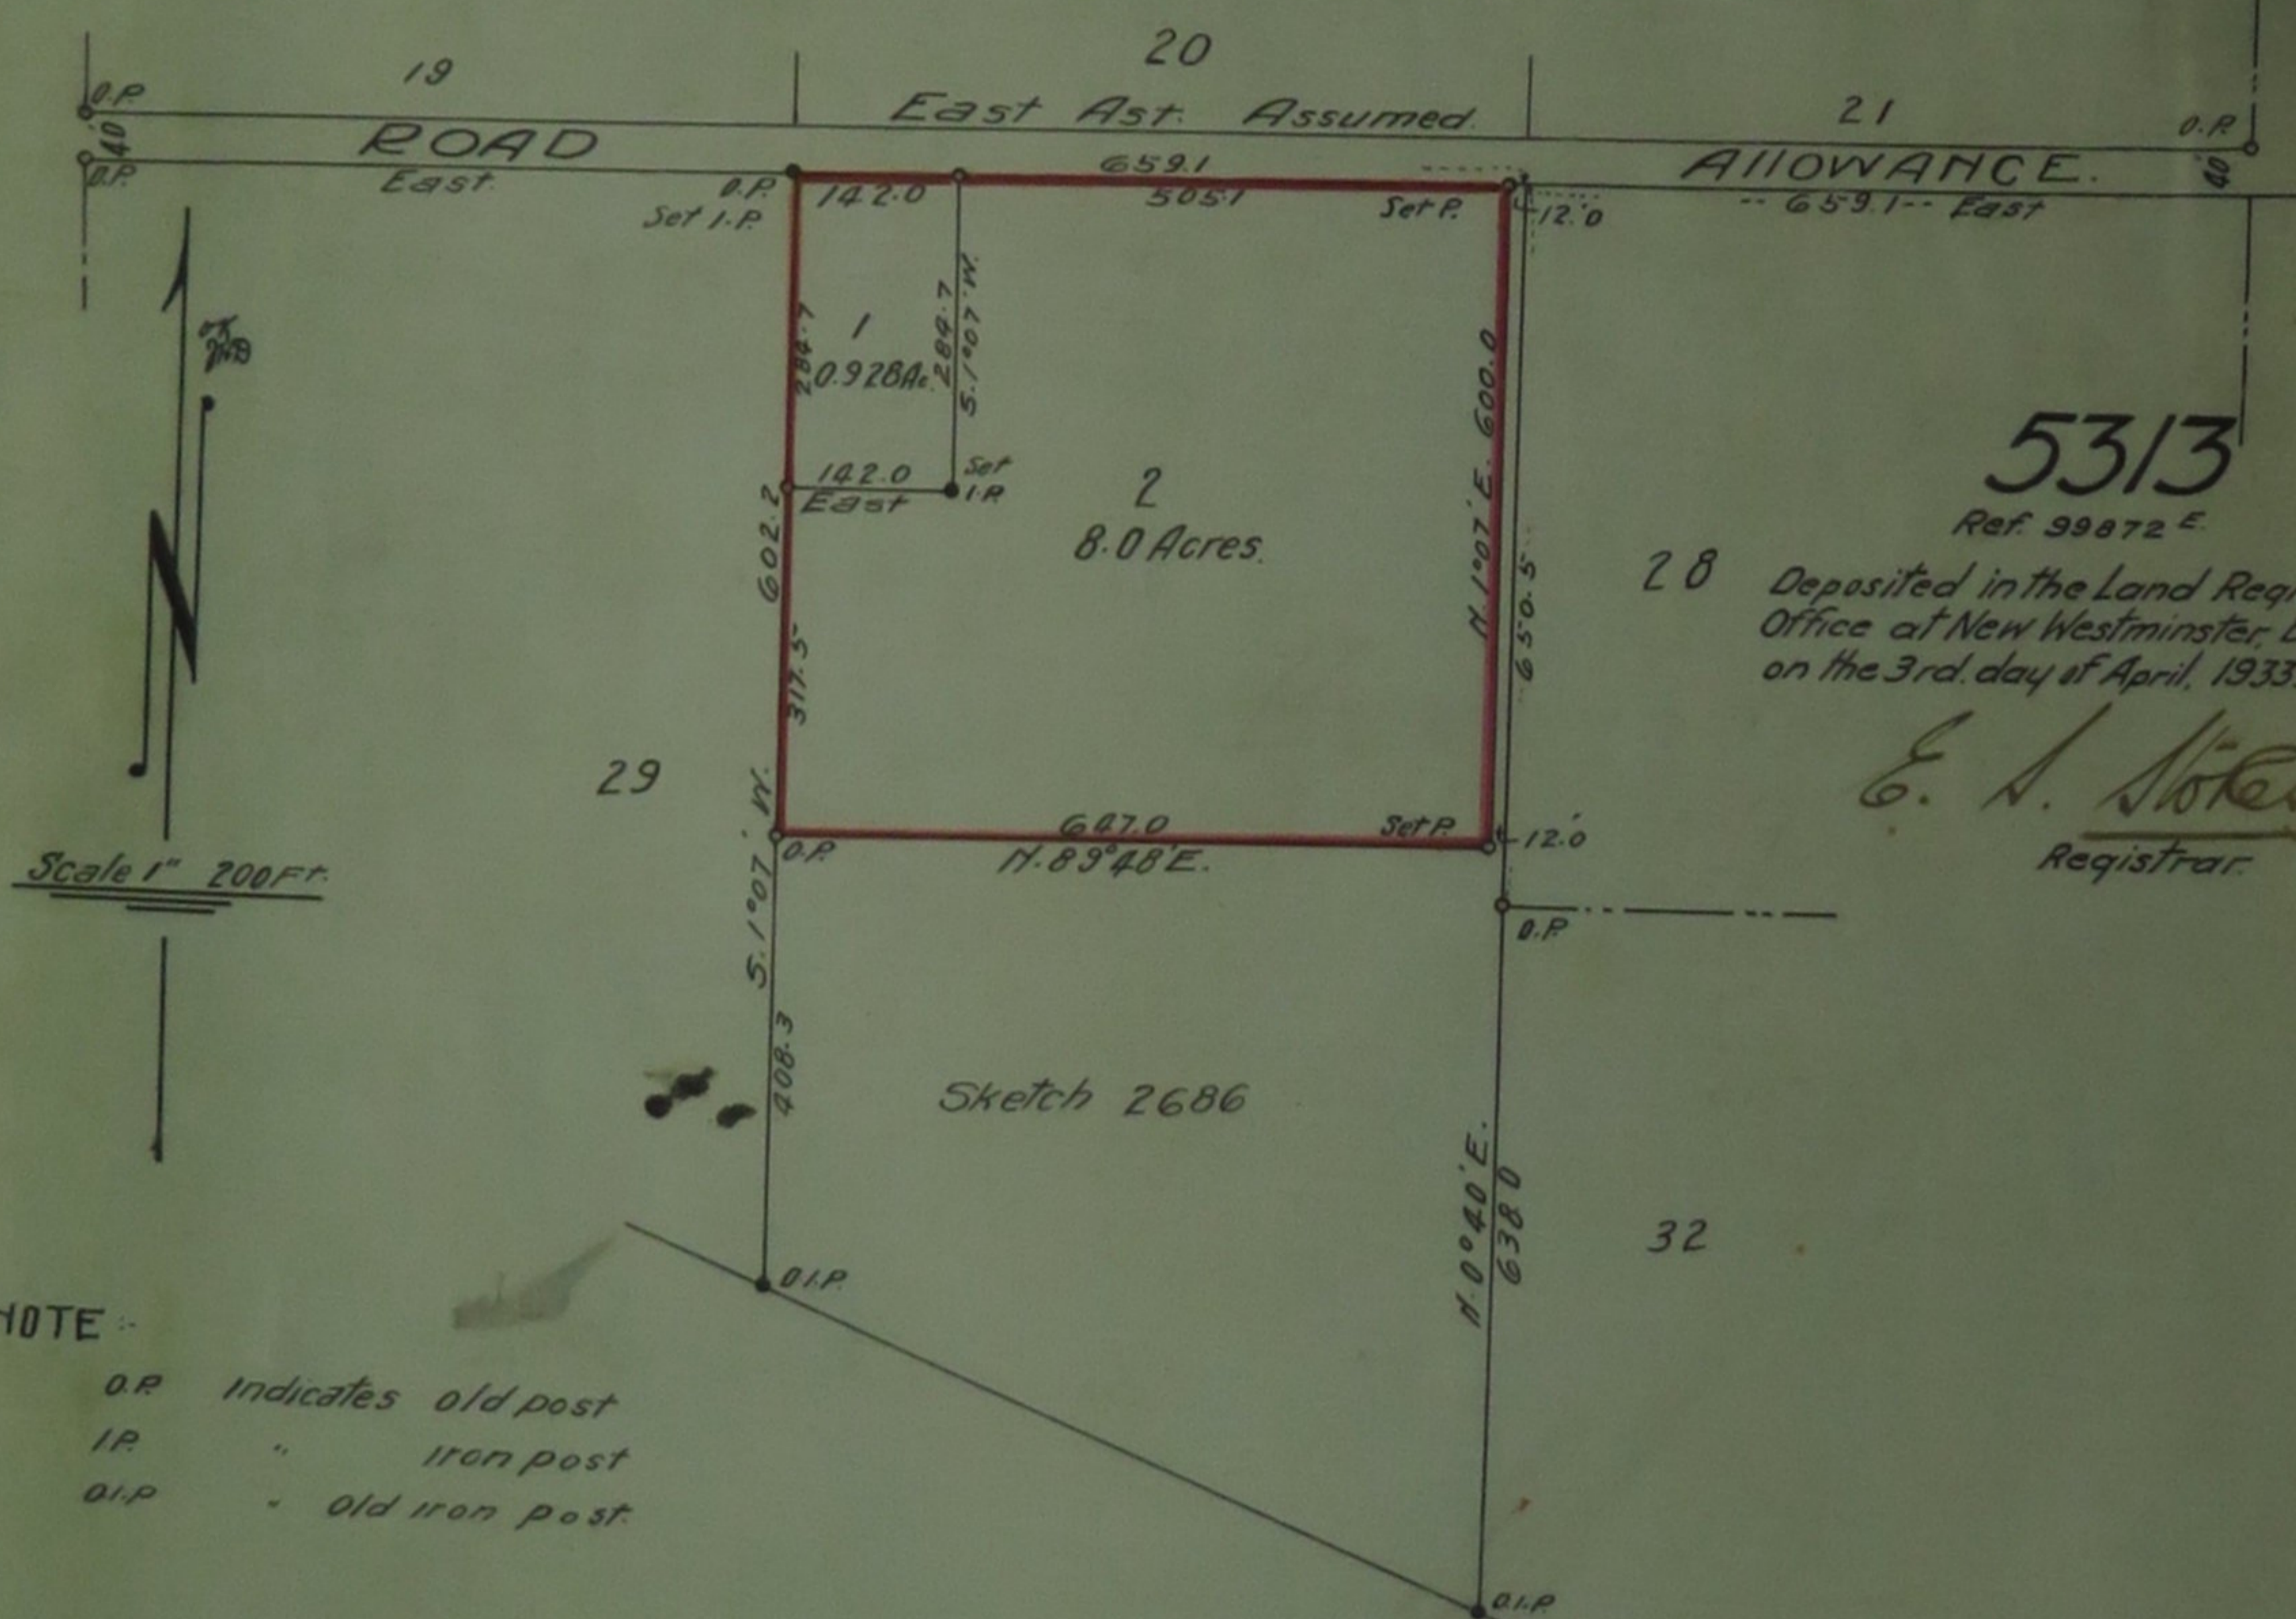

5313
 Ref. 99872 E
 28 Deposited in the Land Registry
 Office at New Westminster, B.C.
 on the 3rd day of April, 1933.
E. A. Nicks
 Registrar.

NOTE:
 O.P. Indicates old post
 I.P. " " Iron post
 D.I.P. " " Old iron post.

I, Vernon Edge of Port Haney British Columbia Land surveyor make oath and say that I was present and did personally superintend the survey represented by this plan and that the survey and plan are correct.

The said survey was completed on the 24th day of March 1933

Sworn before me this 30th day of March 1933
Vernon Edge
 A Notary Public in and for the Province of British Columbia

Approved under the 'Land Registry Act'
 this 1st day of April 1933
E. M. Mullen Approving Officer.

Registered Owner *G. Thorsell*
 Witness *C. Jones* & *H. Muzio* filed 1/4/33