


PLAN OF SUBDIVISION OF LOT 59  
OF SUBDIVISION OF  
THE WEST 1/2 OF SECTION 20  
TOWNSHIP 12  
NEW WESTMINSTER DISTRICT

Ref. 159774 E. **7948**  
 Deposited in the Land Registry  
 Office at New Westminster, B. C.  
 on the 19<sup>th</sup> day of February, 1945.

*E. J. Nohel*  
 Registrar.

Pursuant to Registered Plan 1161  
 Scale: 1 inch = 200 feet

Deposited under section 79 of the Land  
 Registry Act" this \_\_\_ day of \_\_\_\_\_ 194  
 Registrar

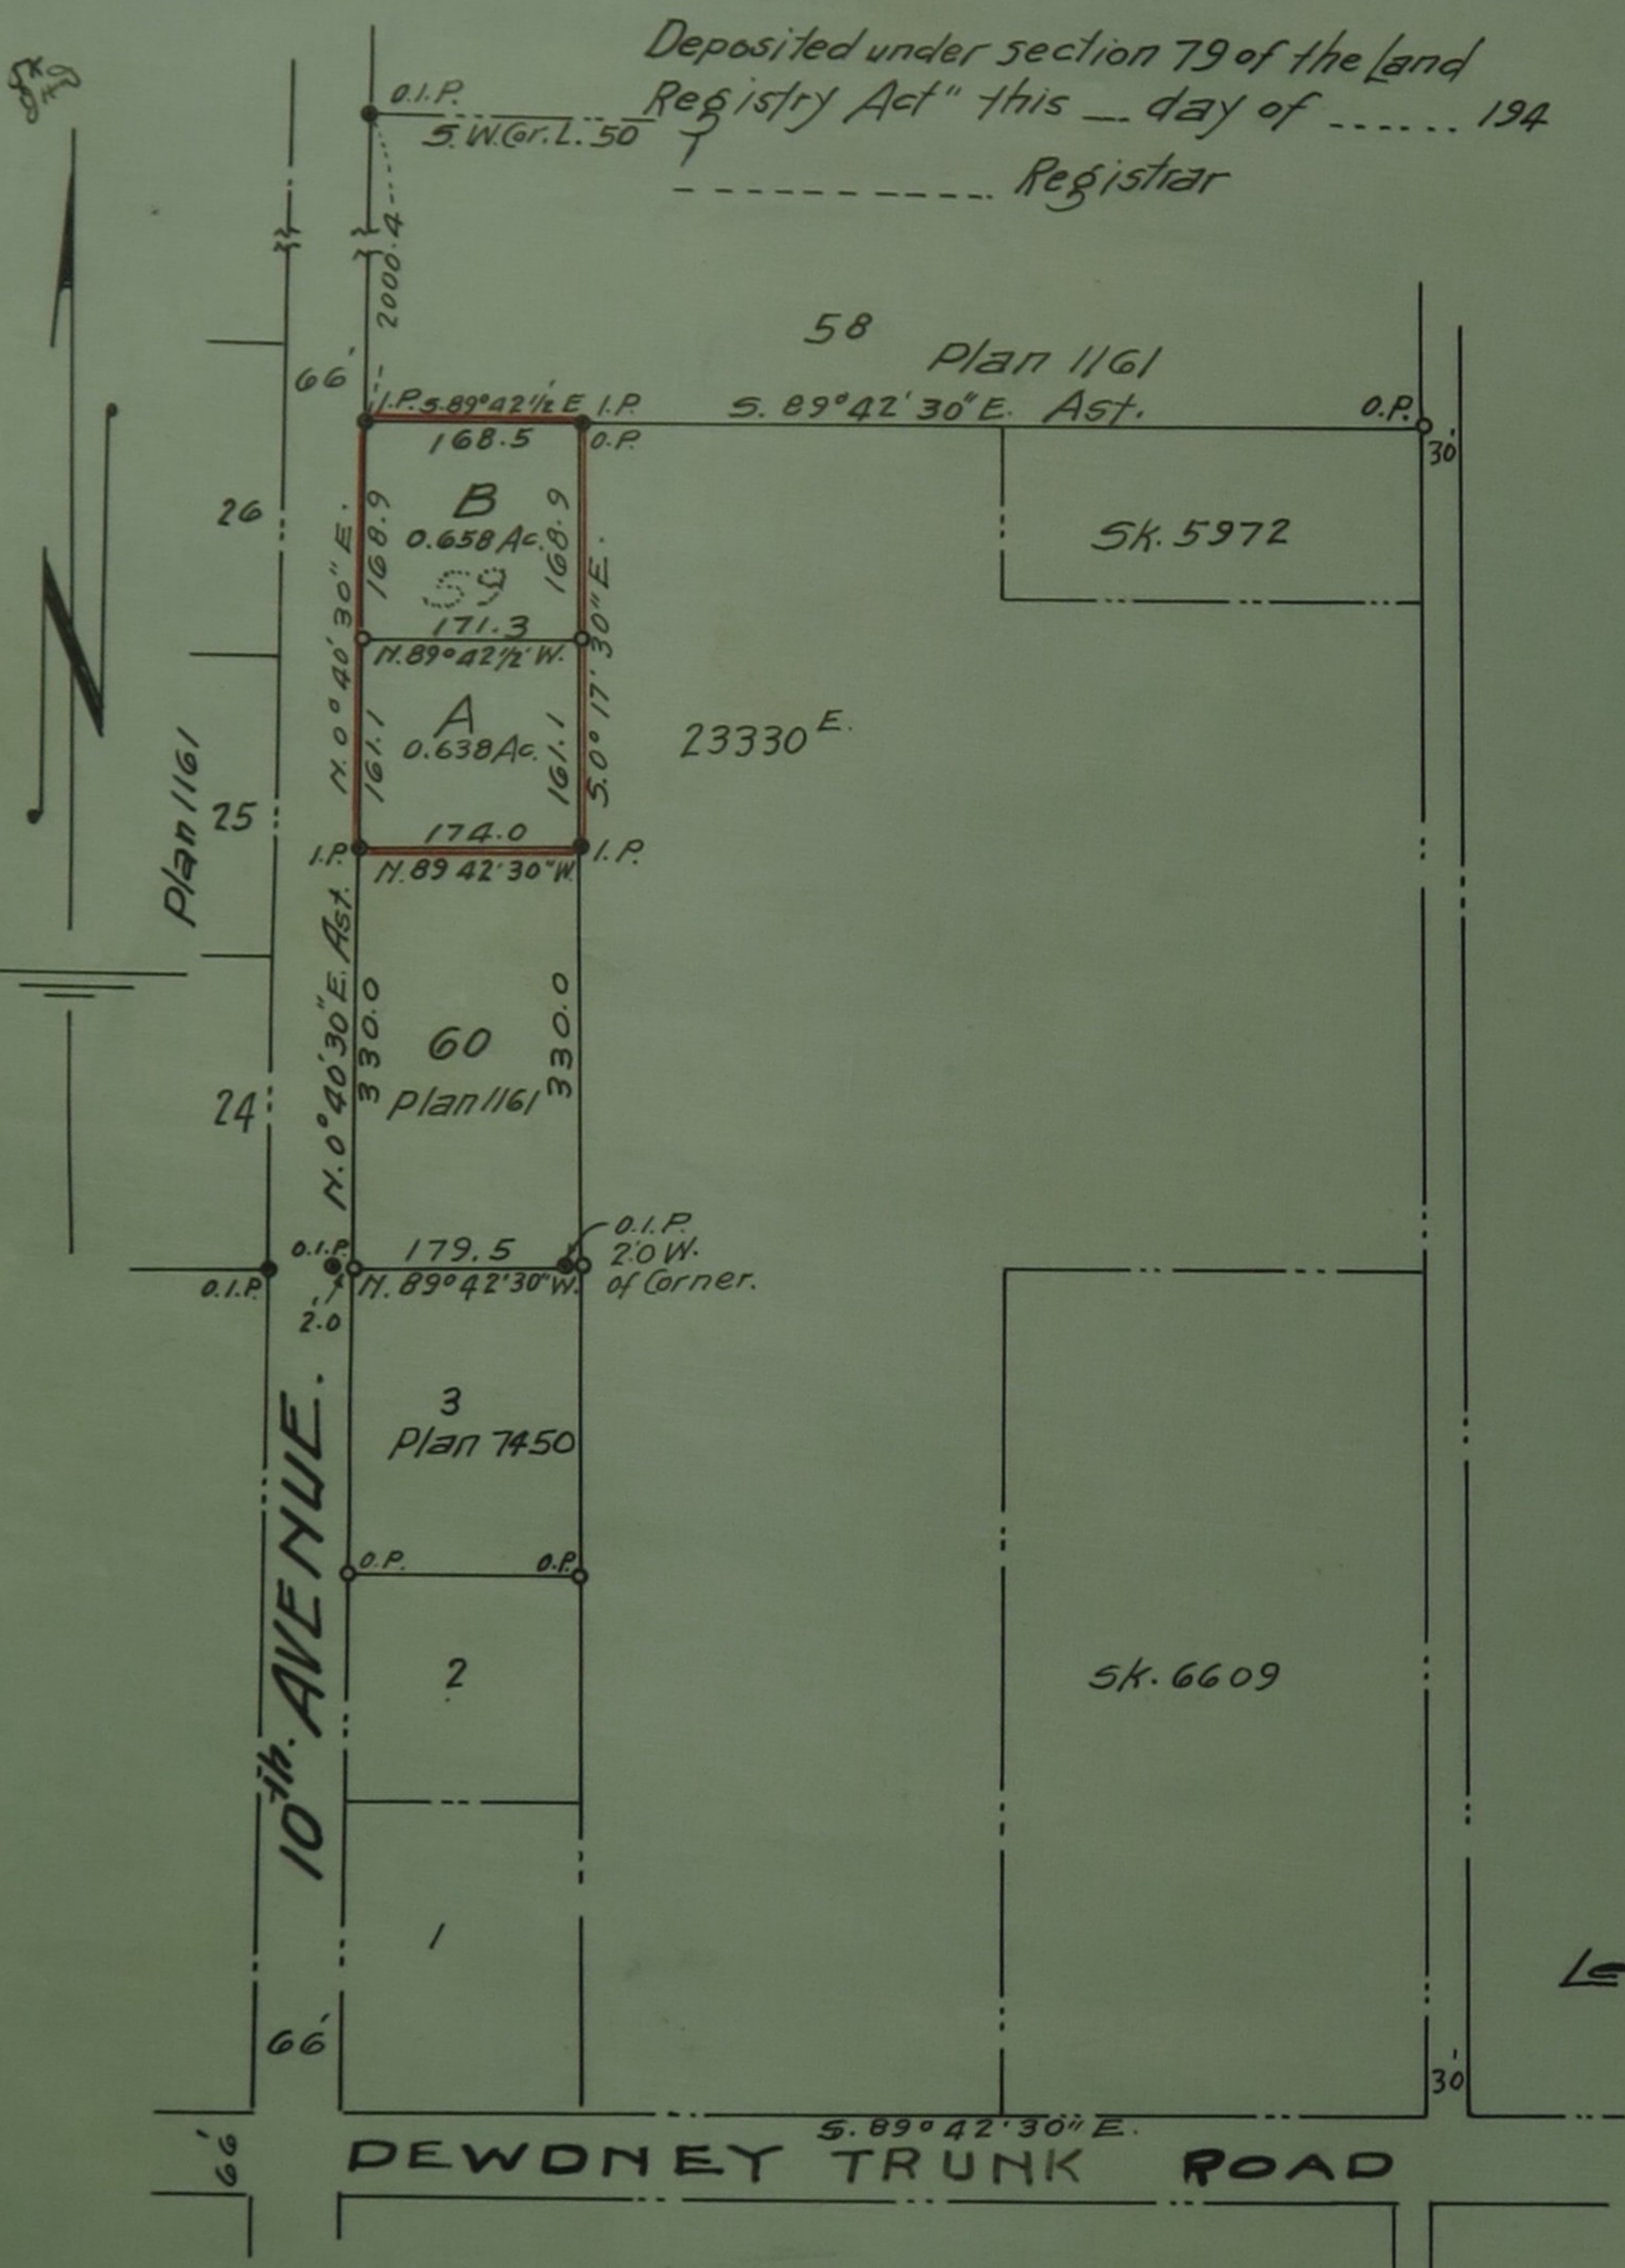

- Legend:-
- o.p. = Old post
  - o.i.p. = Old iron post
  - = Cedar post set
  - = Iron Post set
- Bearings As and taken from plan 4834

I, Vernon Edge of Haney B.C. British Columbia Land  
 Surveyor make oath and say that I was present at  
 and did personally superintend the survey repre-  
 sented by this plan and that the survey and  
 plan are correct.

The said survey was completed  
 on the 10<sup>th</sup> day of January 1945

Sworn before me this 30<sup>th</sup> day of Jan 1945  
*Vernon Edge*  
 A Notary public in and for the  
 Province of British Columbia

Registered Owner *Leander Nisroe*  
 Witness *H. Menzies*

Approved under the Land Registry Act"  
 this 23 day of January 1945  
*Reeve of Maple Ridge*  
 Approving Officer.