

**SUBDIVISION PLAN OF LOT 23,
OF THE WEST HALF OF SECTION 20,
TOWNSHIP 12,
NEW WESTMINSTER DISTRICT.
ACCORDING TO PLAN 1161.**

20546
Ref. 389473E

Deposited in the Land Registry
Office at New Westminster, B. C.
this 9th day of July 1959

J. H. ...
Deputy Registrar

SCALE: 1 INCH = 100 FEET.

- Legend:-
Bearings are derived from Meridian of Plan 18394.
- O. I. P. indicates old iron post found.
 - A. P. indicates Aluminum post set.
 - O. P. indicates old wooden post found.


MONTREAL TRUST COMPANY

J. ...

ASSISTANT SECRETARY

E. ...

COUNTERSIGNED

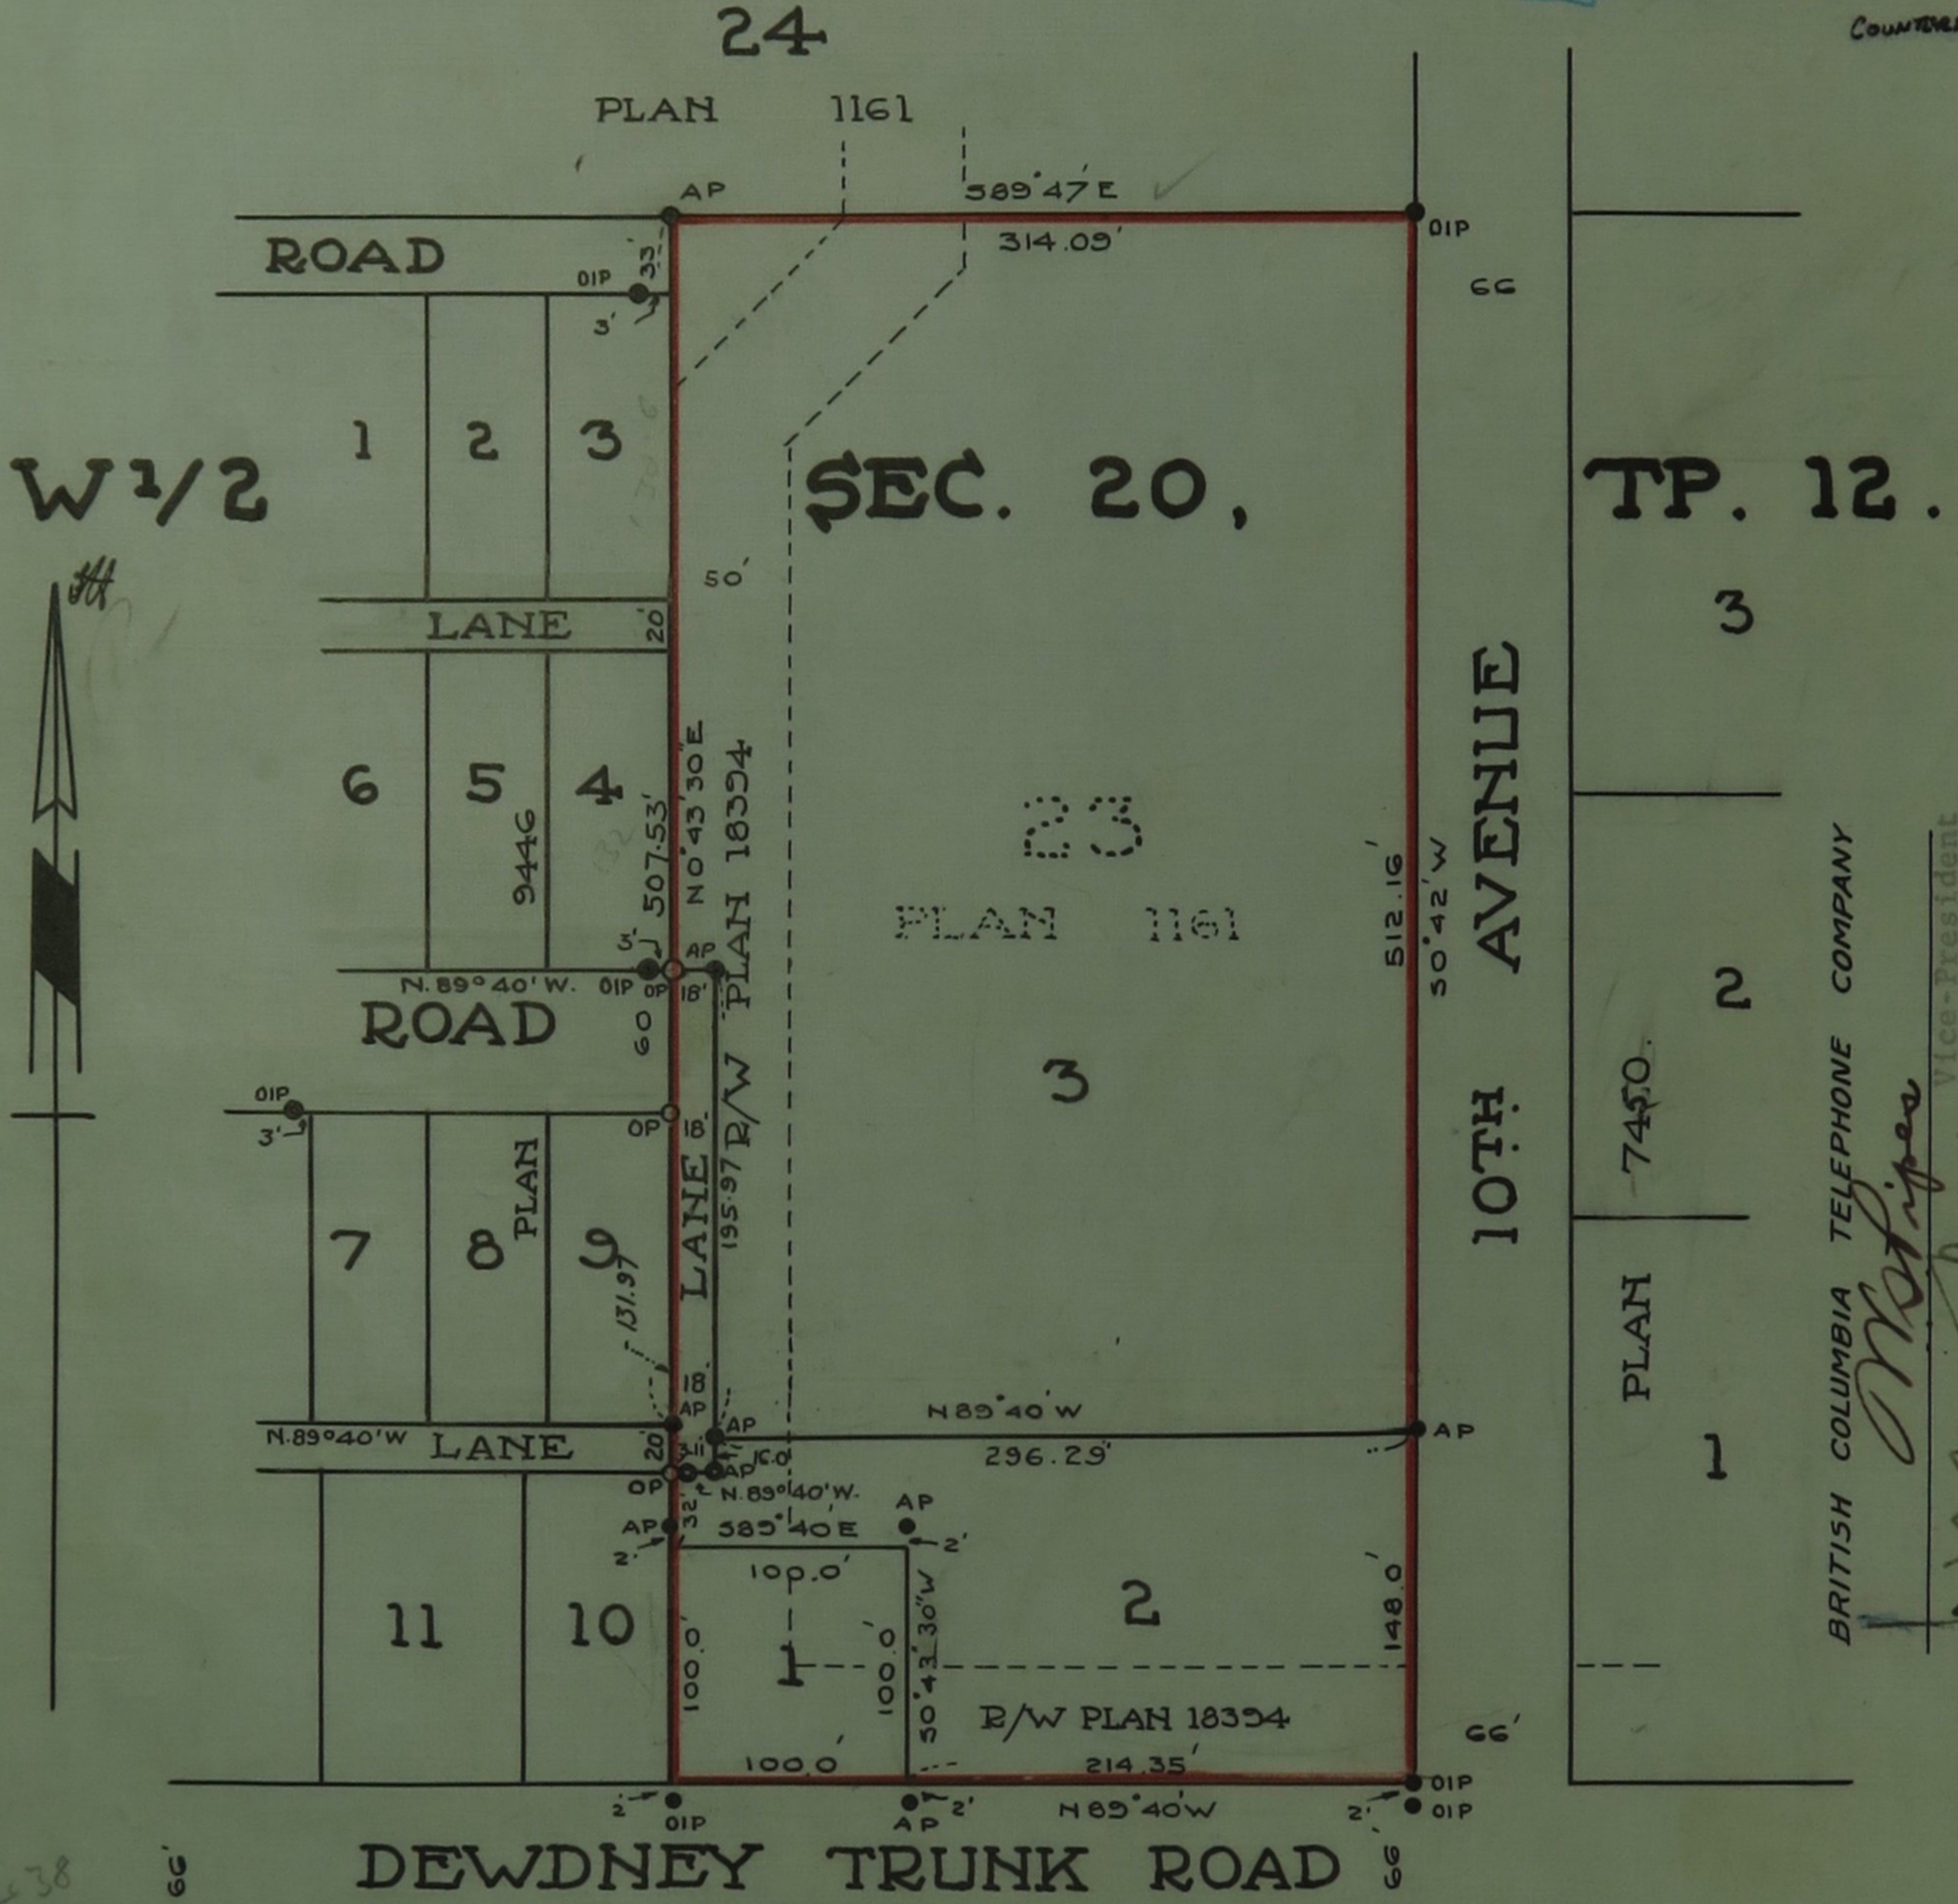

HE 1-4438

I, David H. Burnett, of the Municipality of Burnaby, in the Province of British Columbia, a British Columbia Land Surveyor, make oath and say that I was present at, and did personally superintend the Survey represented by this Plan, and that the Survey and Plan are correct. The said Survey was completed on the 8th day of June, 1959.

David H. Burnett
10th Burnett

Sworn before me this 10th day of June, 1959.

Commissioner

A Commissioner for taking Affidavits within British Columbia.

David H. Burnett & Associates,
B. C. Land Surveyors,
Burnaby 1, B. C.

Approved under the Land Registry Act.
Dated this 29th day of June, 1959.

J. ...
Approving Officer.

BRITISH COLUMBIA ELECTRIC COMPANY LIMITED.

A. T. ...
VICE-PRESIDENT

W. ...
SECRETARY

BRITISH COLUMBIA TELEPHONE COMPANY
M. ...
Vice-President
...
Secretary

OWNER:-

WITNESS:-