

**PLAN OF SUBDIVISION OF  
LOTS 76 AND 77 OF  
THE WEST 1/2 OF  
SECTION 20 TOWNSHIP 12  
NEW WESTMINSTER DISTRICT**

**26692**


REF 517681E

Deposited in the Land Registry Office at  
New Westminster B.C. this 29 day  
of APRIL 1967

*[Signature]*  
Registrar

Pursuant to Registered Plan 25555

Scale 1 inch = 100 feet

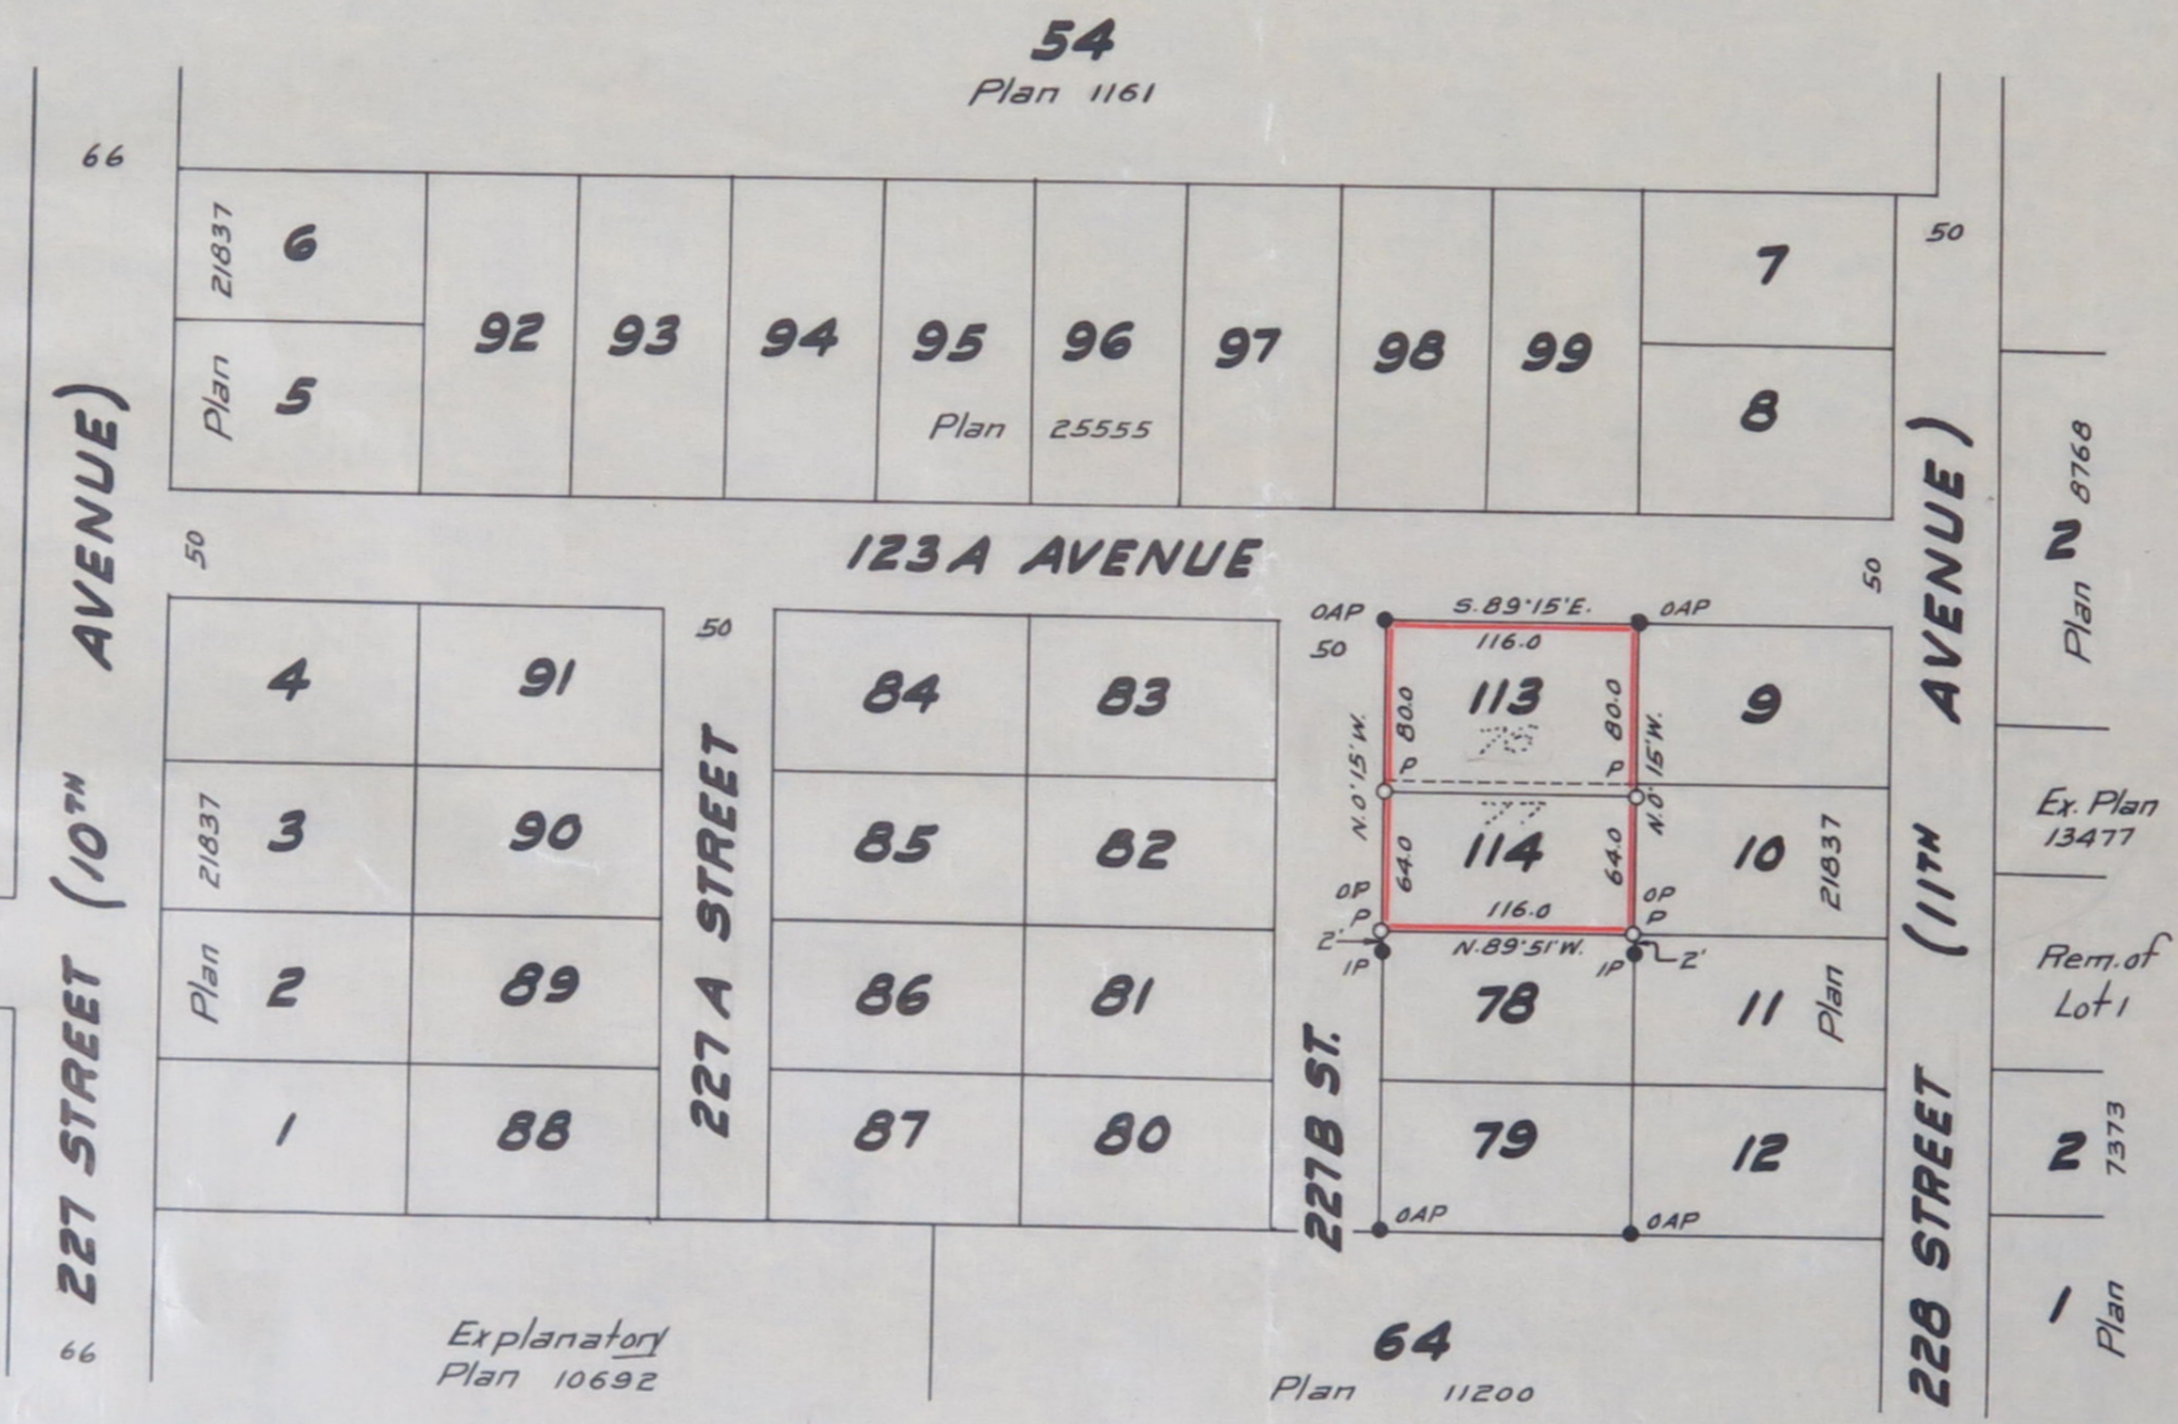

Vernon Edge of Hanev B.C. a British Columbia Land Surveyor make oath and say that I was present at and did personally superintend the survey represented by this plan and that the survey and plan are correct. The said survey was completed on the 16<sup>th</sup> day of APRIL 1964.

Sworn before me this 17<sup>th</sup> day of APRIL 1964 } *Vernon Edge*  
*[Signature]* A Notary Public in and for the Province of British Columbia

- Legend
- OAP - Old Aluminum post found
  - IP - Iron post set
  - OP - Old post found
  - P - Cedar post set

Bearings ast. and derived from Plan 25555

Approved under the Land Registry Act  
this 17<sup>th</sup> day of April 1967  
*[Signature]* Reeve of Maple Ridge  
Approving Officer

Popover Holdings Development Co. Ltd.  
President *[Signature]*  
Secretary *[Signature]*