

PLAN OF SUBDIVISION OF
PORTION OF LOT 1 (PLAN 19161) OF LOTS 43 AND 44
OF WEST 1/2 OF SECTION 20
TOWNSHIP 12
NEW WESTMINSTER DISTRICT


Scale: 1 inch = 150 feet

30972

REF. 416411E

Deposited in the Land Registry Office
at New Westminster B.C. this 14TH day
of APRIL 1967

-- [Signature] Registrar

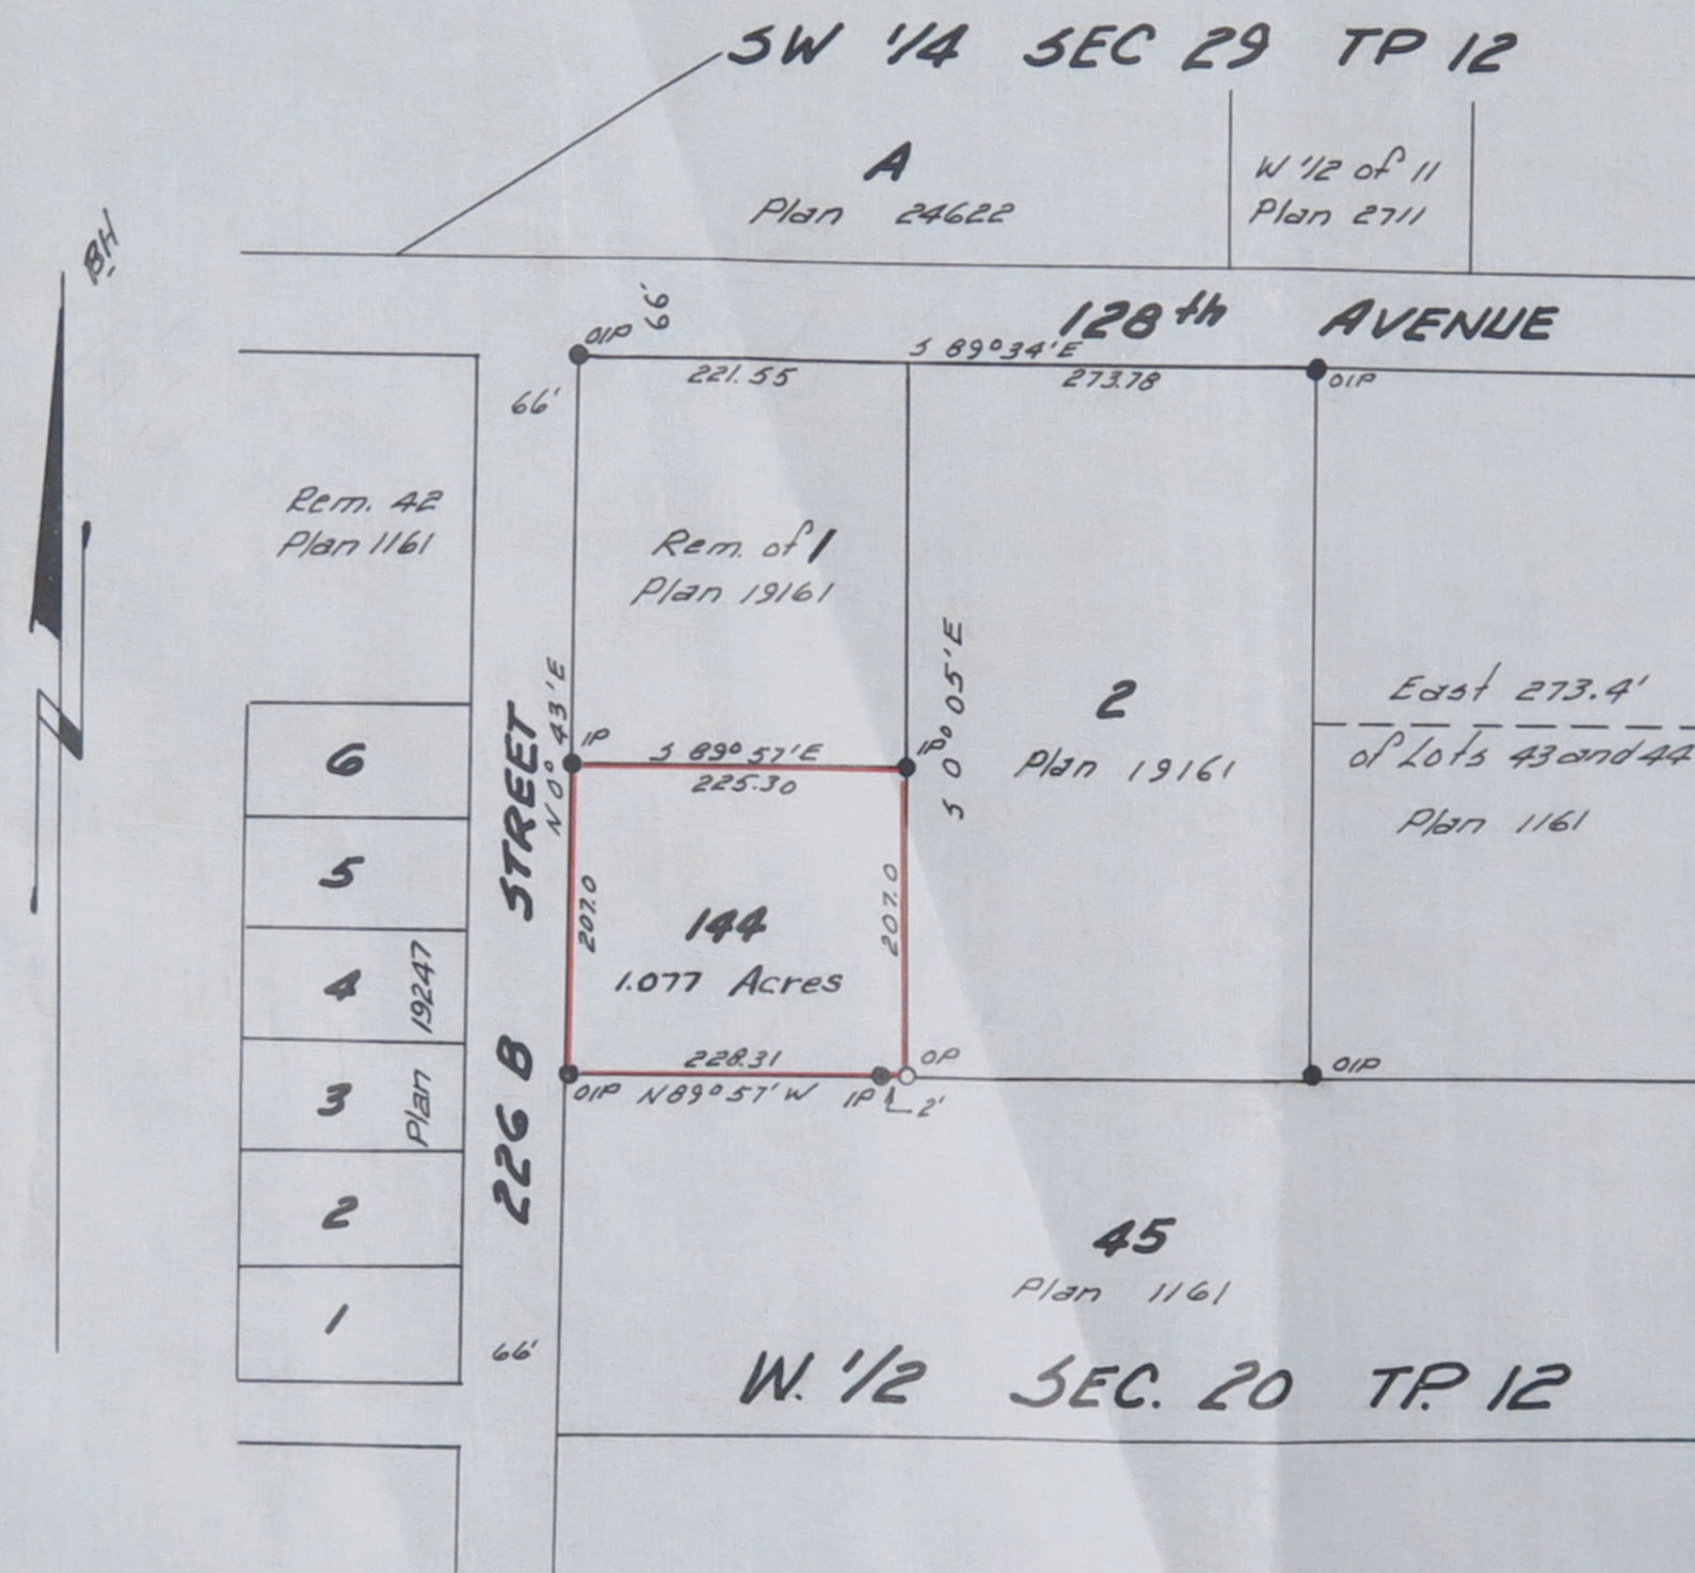

OWNER Henry Linger

WITNESS L. Edge

OWNER

WITNESS

I, Vernon Edge of Hanev B.C. a British Columbia Land Surveyor make oath and say that I was present at and did personally superintend the survey represented by this plan and that the survey and plan are correct. The said survey was completed on the 21st day of March 1967.

Sworn before me this 23rd day of March 1967 Vernon Edge

[Signature] A Notary Public in and for the Province of British Columbia

LEGEND:

- OIP - old iron post found
 - IP - iron post set
 - OP - old cedar post found
- Bearings are astronomic & derived from plan 19161

Approved under the Land Registry Act
this 30 day of March 1967
[Signature] Engineer for Maple Ridge
Approving Officer