


31436

Ref. 468183 E
Deposited in the Land Registry Office
at New Westminster B.C. this
30th day of June 1967

Robert Arthur Howard
REGISTRAR

PLAN OF SUBDIVISION OF
LOT 1 (Plan 22339)
OF THE NORTH EAST QUARTER OF SECTION 20
TOWNSHIP 12
NEW WESTMINSTER DISTRICT

Scale: 1 inch = 200 Feet

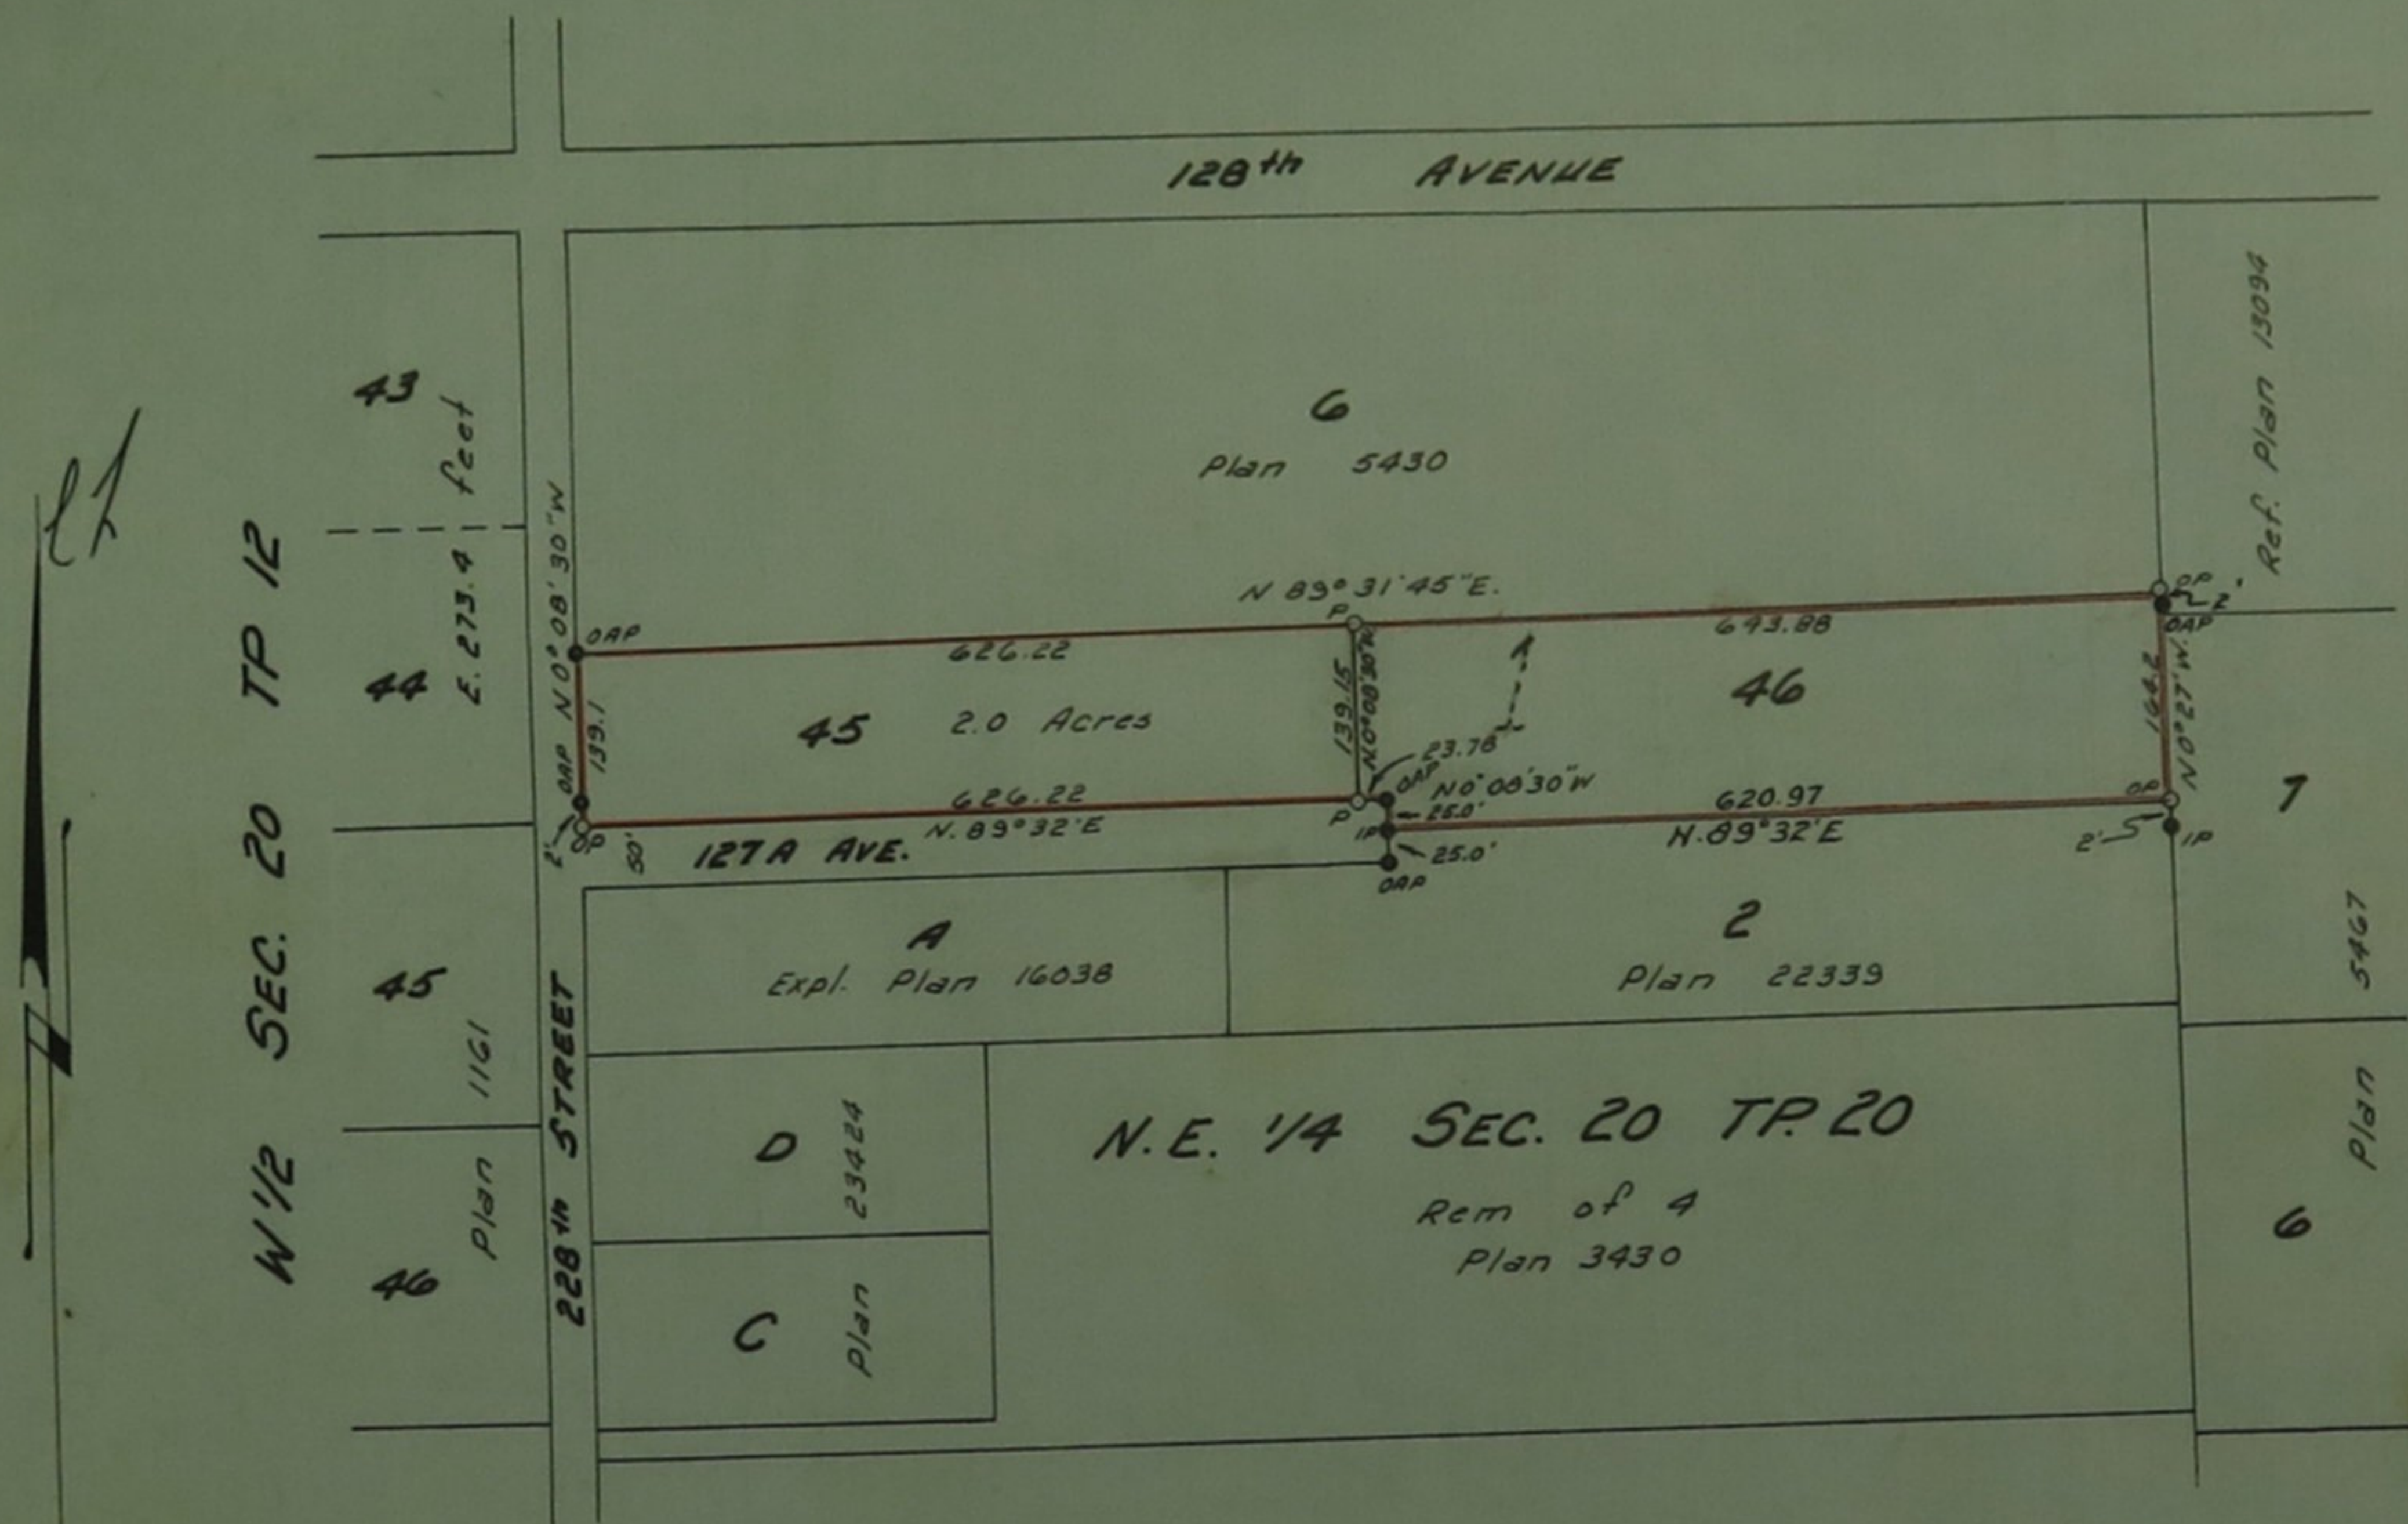

Owner Robert Arthur Howard
Witness Donald M. Makobin

I, Vernon Edge of Hancy of Hancy B.C.
a British Columbia Land Surveyor make oath
and say that I was present at and did personally
superintend the survey represented by this plan,
and that the survey and plan are correct. The
said survey was completed on the 20th
day of May 1967

LEGEND:
 • ORP old aluminum post found.
 • IP iron post set.
 • OP old cedar post found.
 • P cedar post set.
 Bearings are astronomic & derived
 from plan 22339

Approved under the Land Registry Act
 this 24 day of June 1967
Y. B. Stone
 Engineer for Maple Ridge Approving Officer

Vernon Edge B.C.L.S.
 Sworn before me this 12th day of June 1967
W. E. Anderson
 A Notary Public in and for the Province of British Columbia