

6410




Deposited by J. A. Quigley on  
16<sup>th</sup> November 1932


Arthur J. Smith  
Registrar  
Vancouver  
B.C.

(29)

87695K  
91786K

Plan of Subdivision  
of part of Block 55, (formerly Lots 21, 22 & 23)  
District Lot 196, Group One  
New Westminster District.  
according to Registered Plan No 196  
Scale 30ft.=1in.

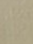LEGEND  
Iron Posts shewn thus   
Lead Plugs " "   
Building Corners " "   
Bearings from Dunlevy Ave.  
which is assumed as North.

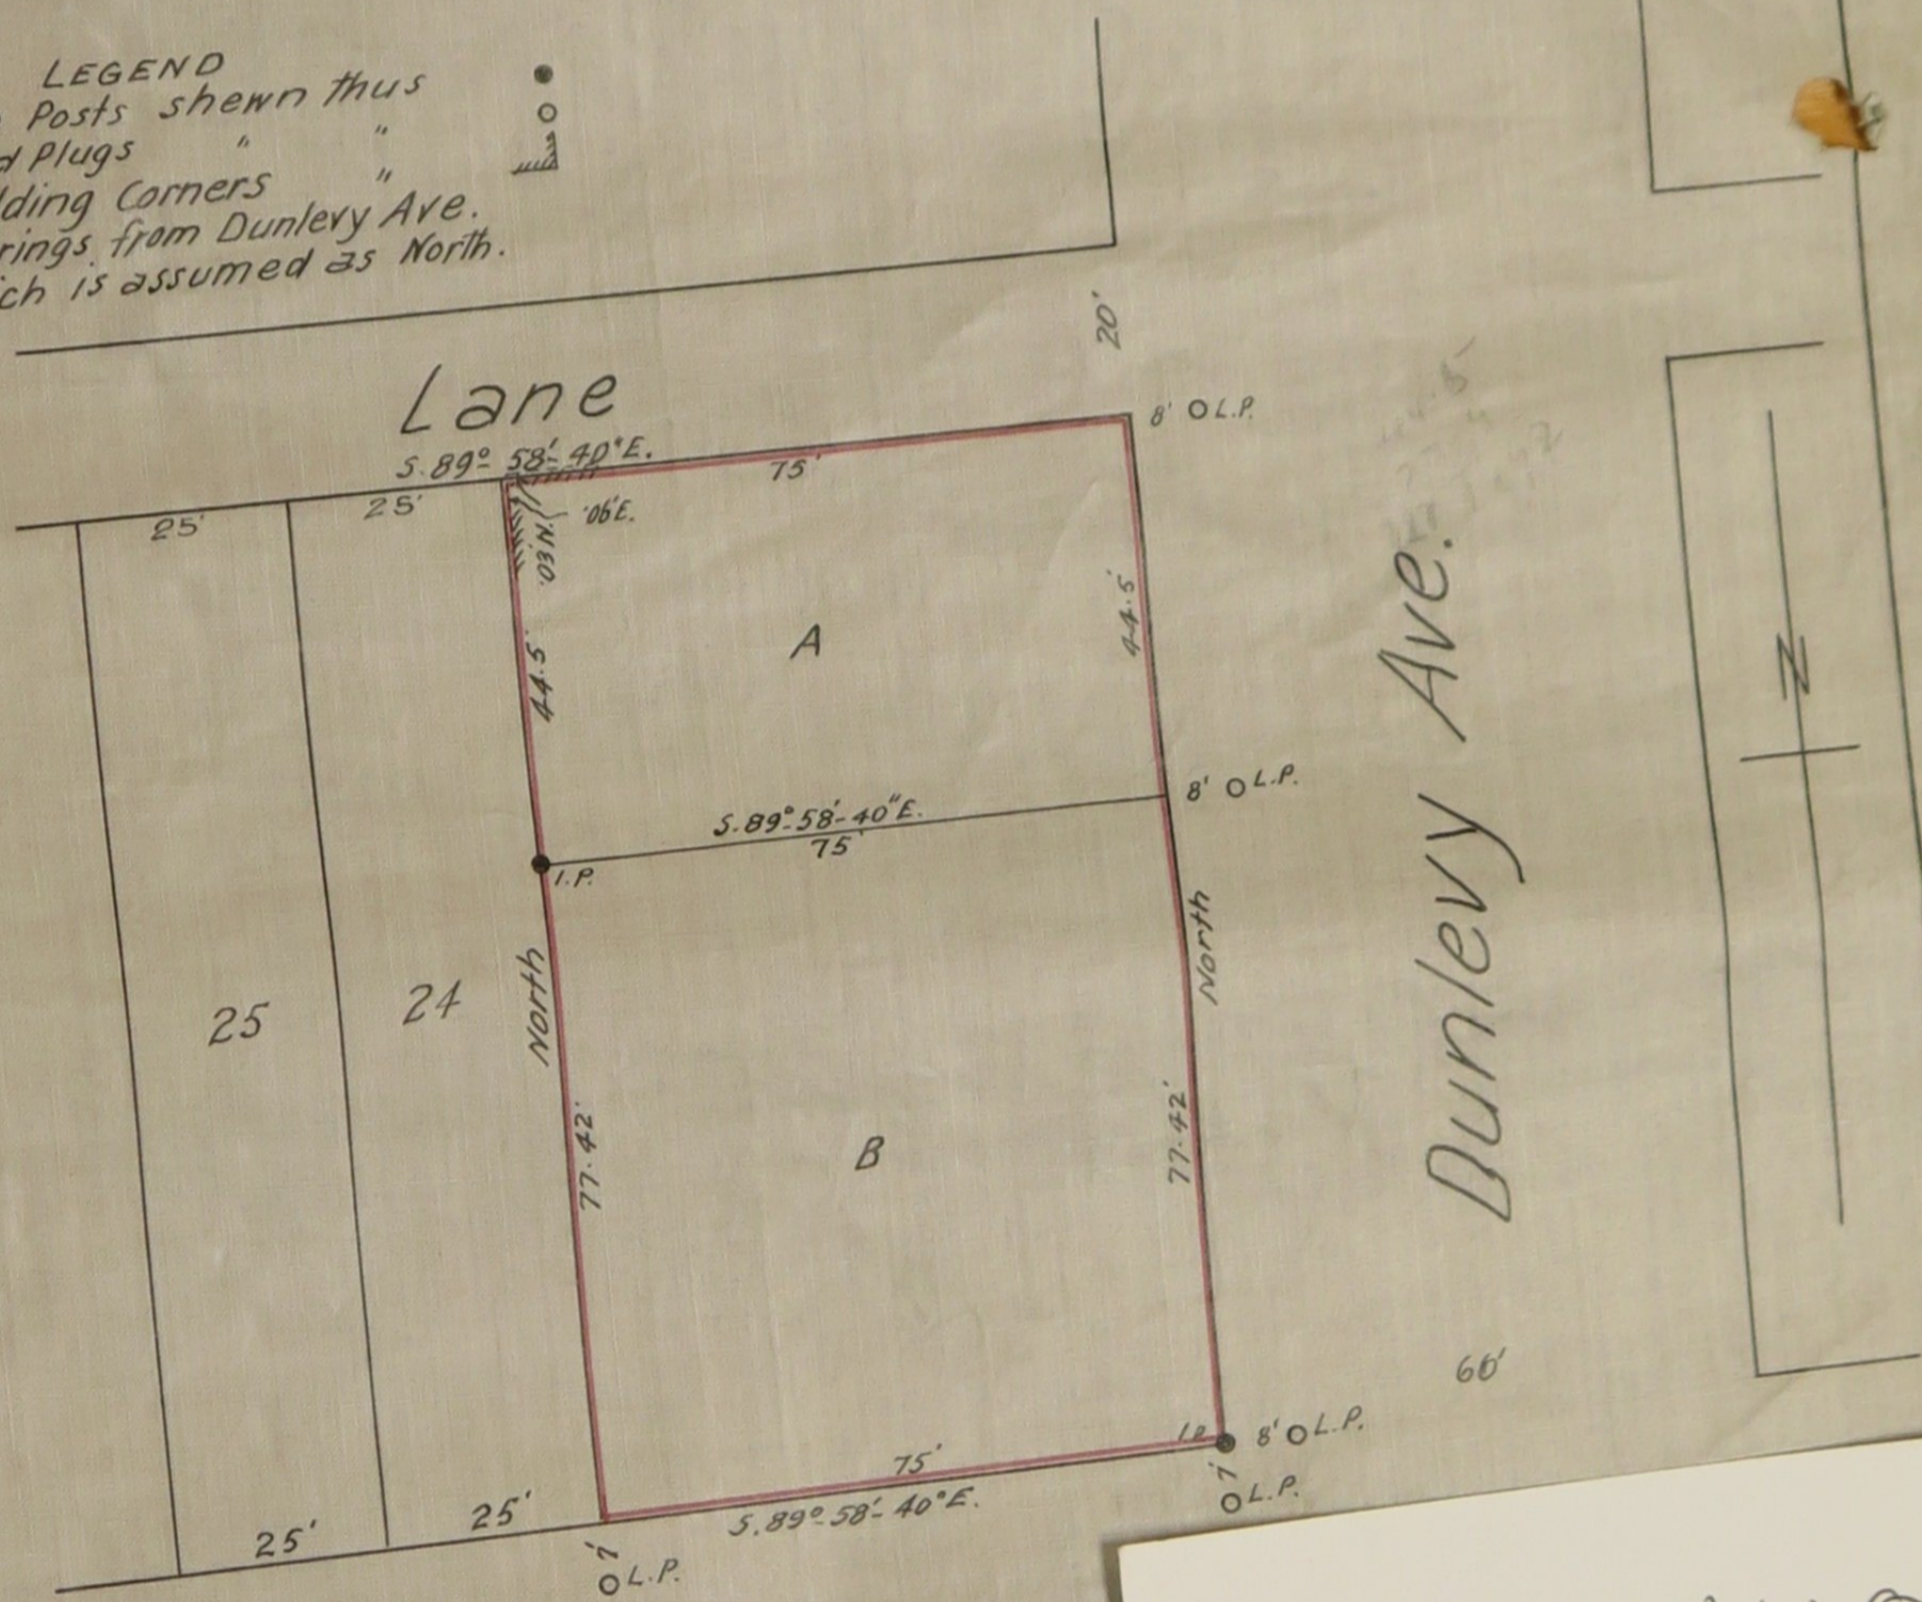

VAP 6410

Cordova St.

Approved under the Land Registry Act.  
C. Brabeurides Engineer

Date October 22nd 1932

The Promiscuous Sisters of the Attainment  
Owner Sister Annichia & A.

Witness Benedict J. Quigley, S.S.

I, J. W. Hermon of the City of Vancouver British Columbia  
Land Surveyor make oath and say that I was present at  
and did personally superintend the survey represented  
by this plan and that the Survey and Plan are correct.  
The said survey was completed the 26<sup>th</sup> day of Sept. 1932  
Sworn before me at Vancouver  
this 30<sup>th</sup> day of September 1932.

J. W. Hermon  
B.C.L.S.  
A Notary Public in and for the  
Province of British Columbia.