


H. L. Robinson per A.D. REGISTRAR.

PLAN OF SUBDIVISION OF PART OF THE CANADIAN PACIFIC RAILWAY RESERVE DISTRICT LOT 196. GROUP ONE NEW WESTMINSTER DISTRICT

SCALE: 1 INCH = 50 FEET.

VAP 7793

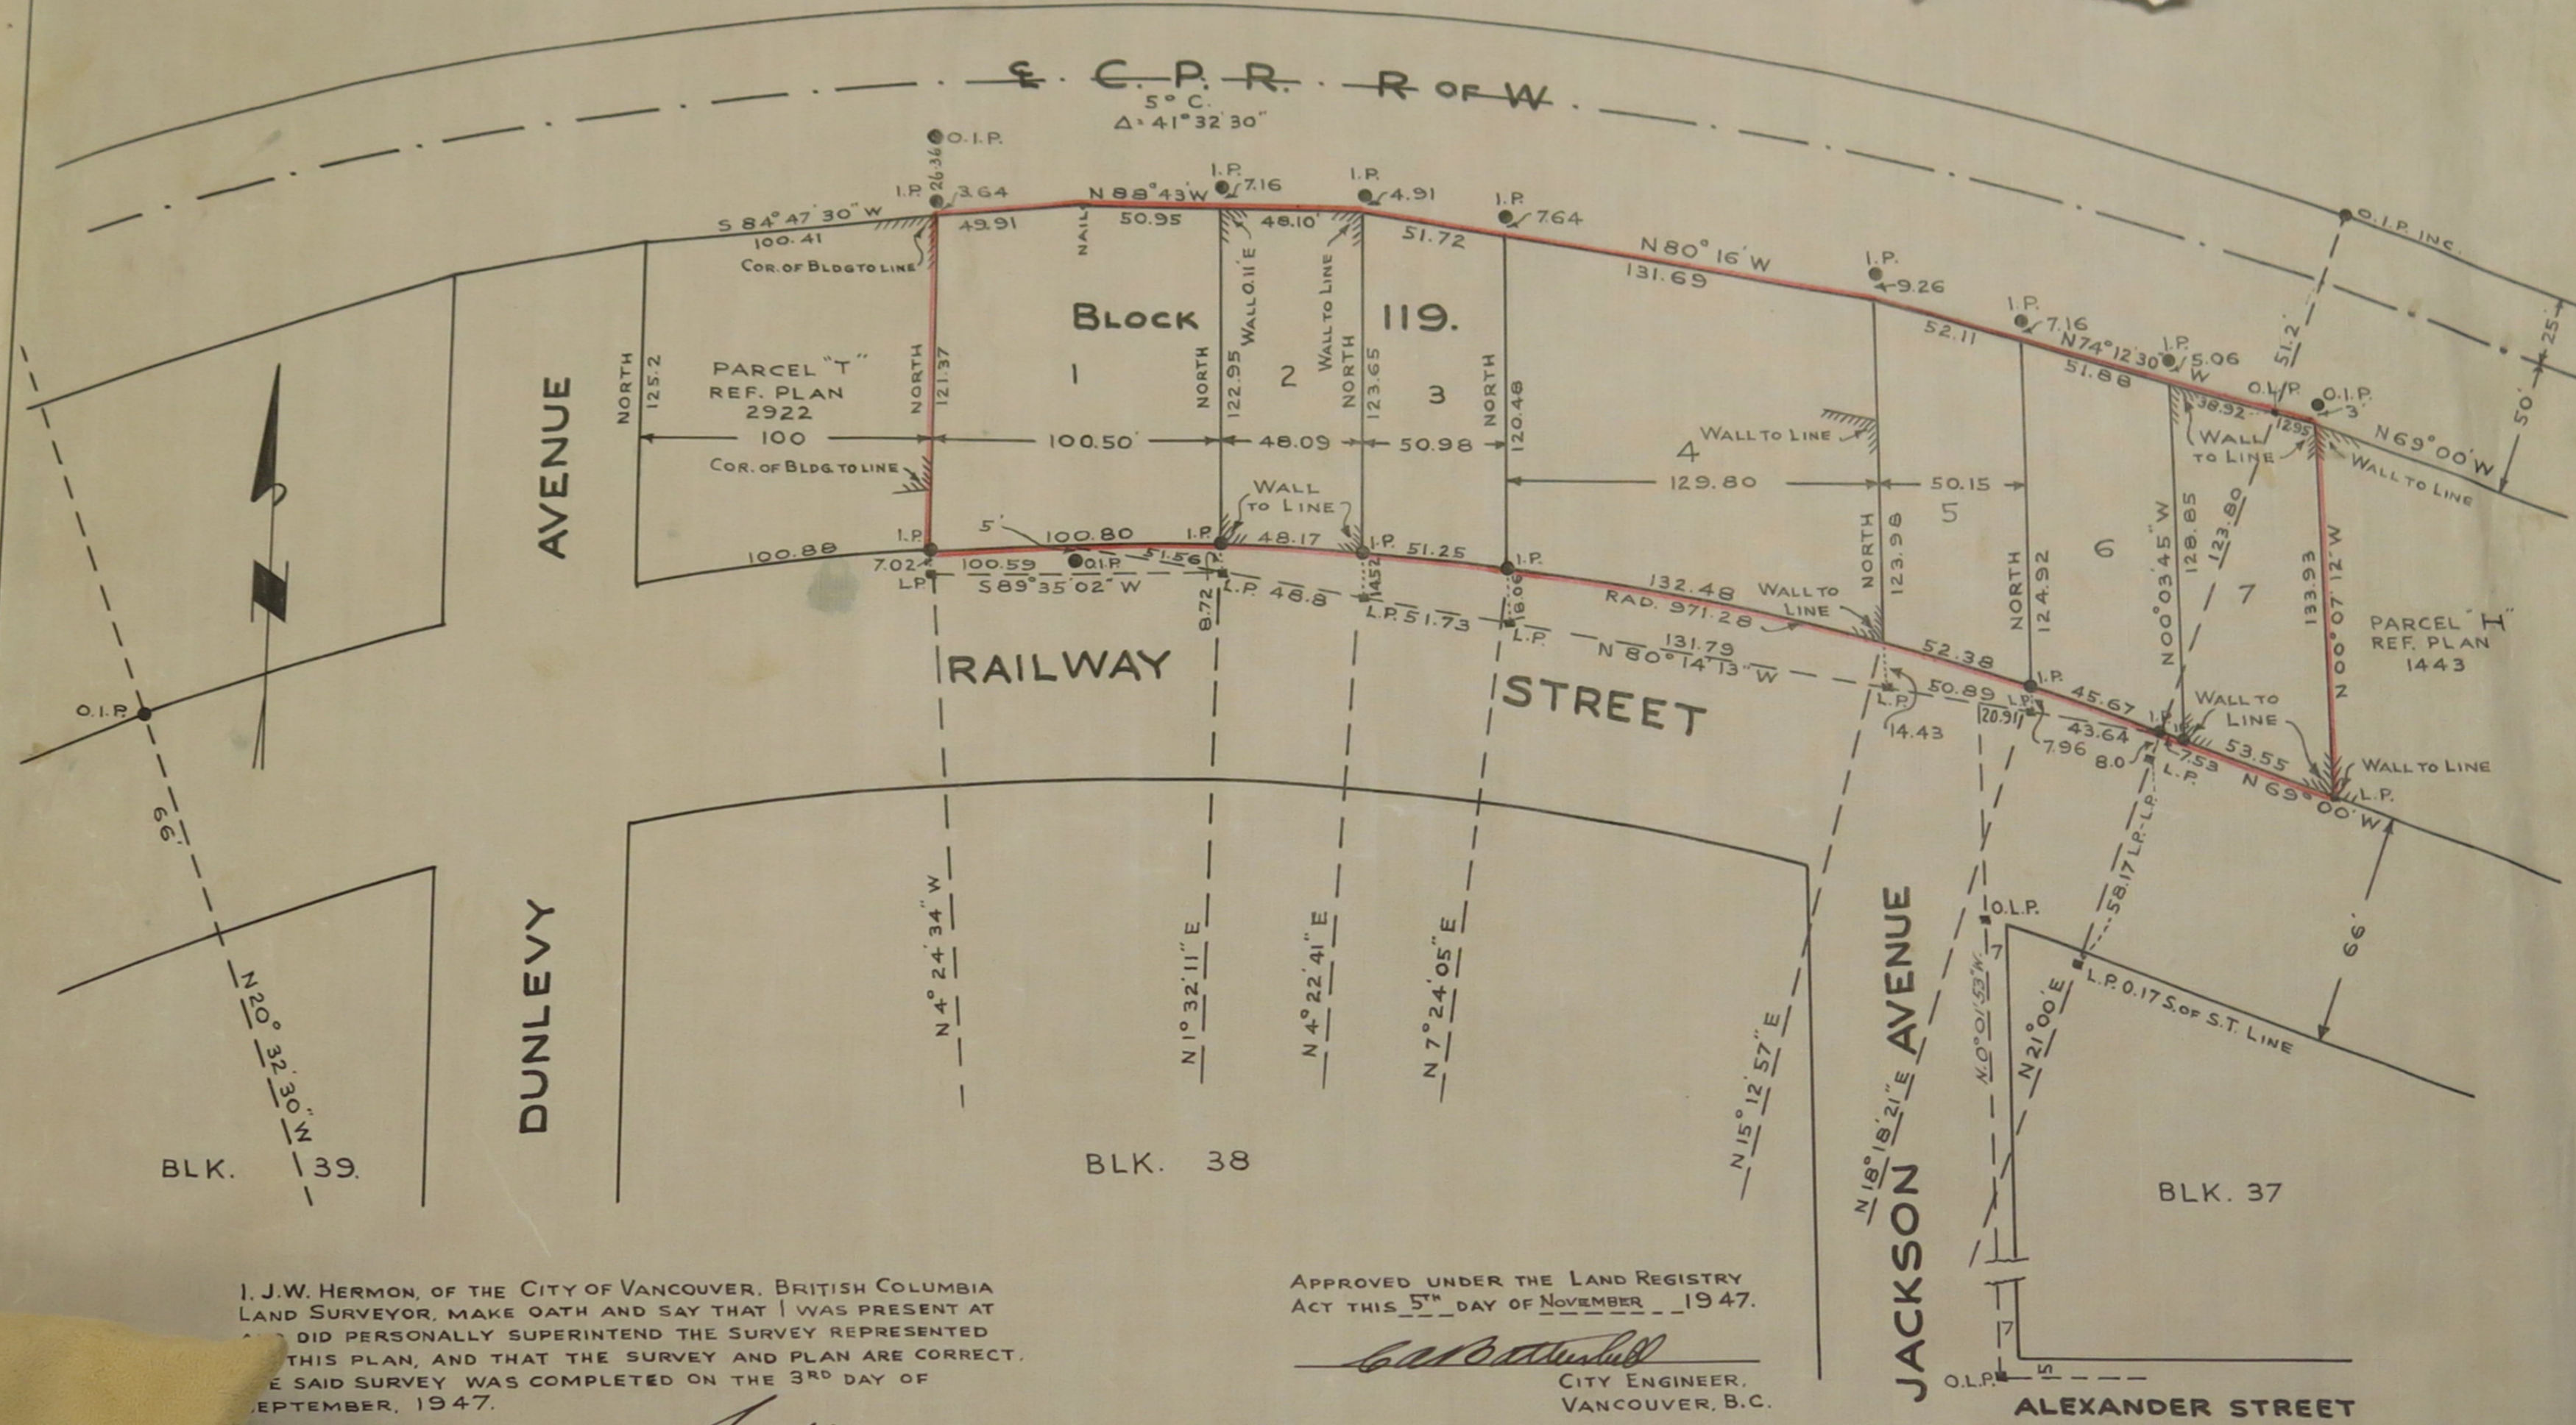

I, J. W. HERMON, OF THE CITY OF VANCOUVER, BRITISH COLUMBIA LAND SURVEYOR, MAKE OATH AND SAY THAT I WAS PRESENT AT AND DID PERSONALLY SUPERINTEND THE SURVEY REPRESENTED BY THIS PLAN, AND THAT THE SURVEY AND PLAN ARE CORRECT. THE SAID SURVEY WAS COMPLETED ON THE 3RD DAY OF SEPTEMBER, 1947.

J. W. Hermon
B. C. L. S.

SWORN BEFORE ME AT VANCOUVER, B. C. THIS 14 DAY OF OCT. 1947.
Elizabeth W. Grant
A NOTARY PUBLIC, IN AND FOR THE PROVINCE OF BRITISH COLUMBIA.

APPROVED UNDER THE LAND REGISTRY ACT THIS 5th DAY OF NOVEMBER 1947.

[Signature]
CITY ENGINEER,
VANCOUVER, B. C.

OLD IRON POST FOUND AND USED SHOWN THUS \blacklozenge O.I.P.
OLD LEAD PLUG " " " " \blacklozenge O.L.P.
IRON POST (1/2 ROUND BAR) SET " " \blacklozenge I.P.
LEAD PLUG " " " " \blacklozenge L.P.

BEARINGS FROM C.P.R. SURVEY BY F. P. COND. B. C. L. S.

REGISTERED OWNER.
CANADIAN PACIFIC RAILWAY COMPANY

[Signature]
VICE PRESIDENT
[Signature]
SECRETARY