

**SUBDIVISION PLAN OF  
LOTS 17, 18, 19, 20 AND 21  
OF BLOCK 42  
DISTRICT LOT 196, GROUP 1,  
NEW WESTMINSTER DISTRICT, PLAN 196**

PLAN - 14620

VAP 14620

DEPOSITED IN THE LAND REGISTRY OFFICE  
AT VANCOUVER, B.C.  
THIS 14<sup>TH</sup> DAY OF SEPTEMBER 1972  
*H.W. McDonald*  
ASST. DE. REGISTRAR

SCALE: 1 INCH = 50 FEET


**LEGEND**

- BEARINGS ARE ASTRONOMIC AND ARE DERIVED FROM FILING D.F. 150031
- OLP INDICATES OLD LEAD PLUS FOUND
- LPF INDICATES LEAD PLUS FOUND
- IP INDICATES IRON POST SET

GULF OIL CANADA LIMITED

VICE PRESIDENT

SECRETARY

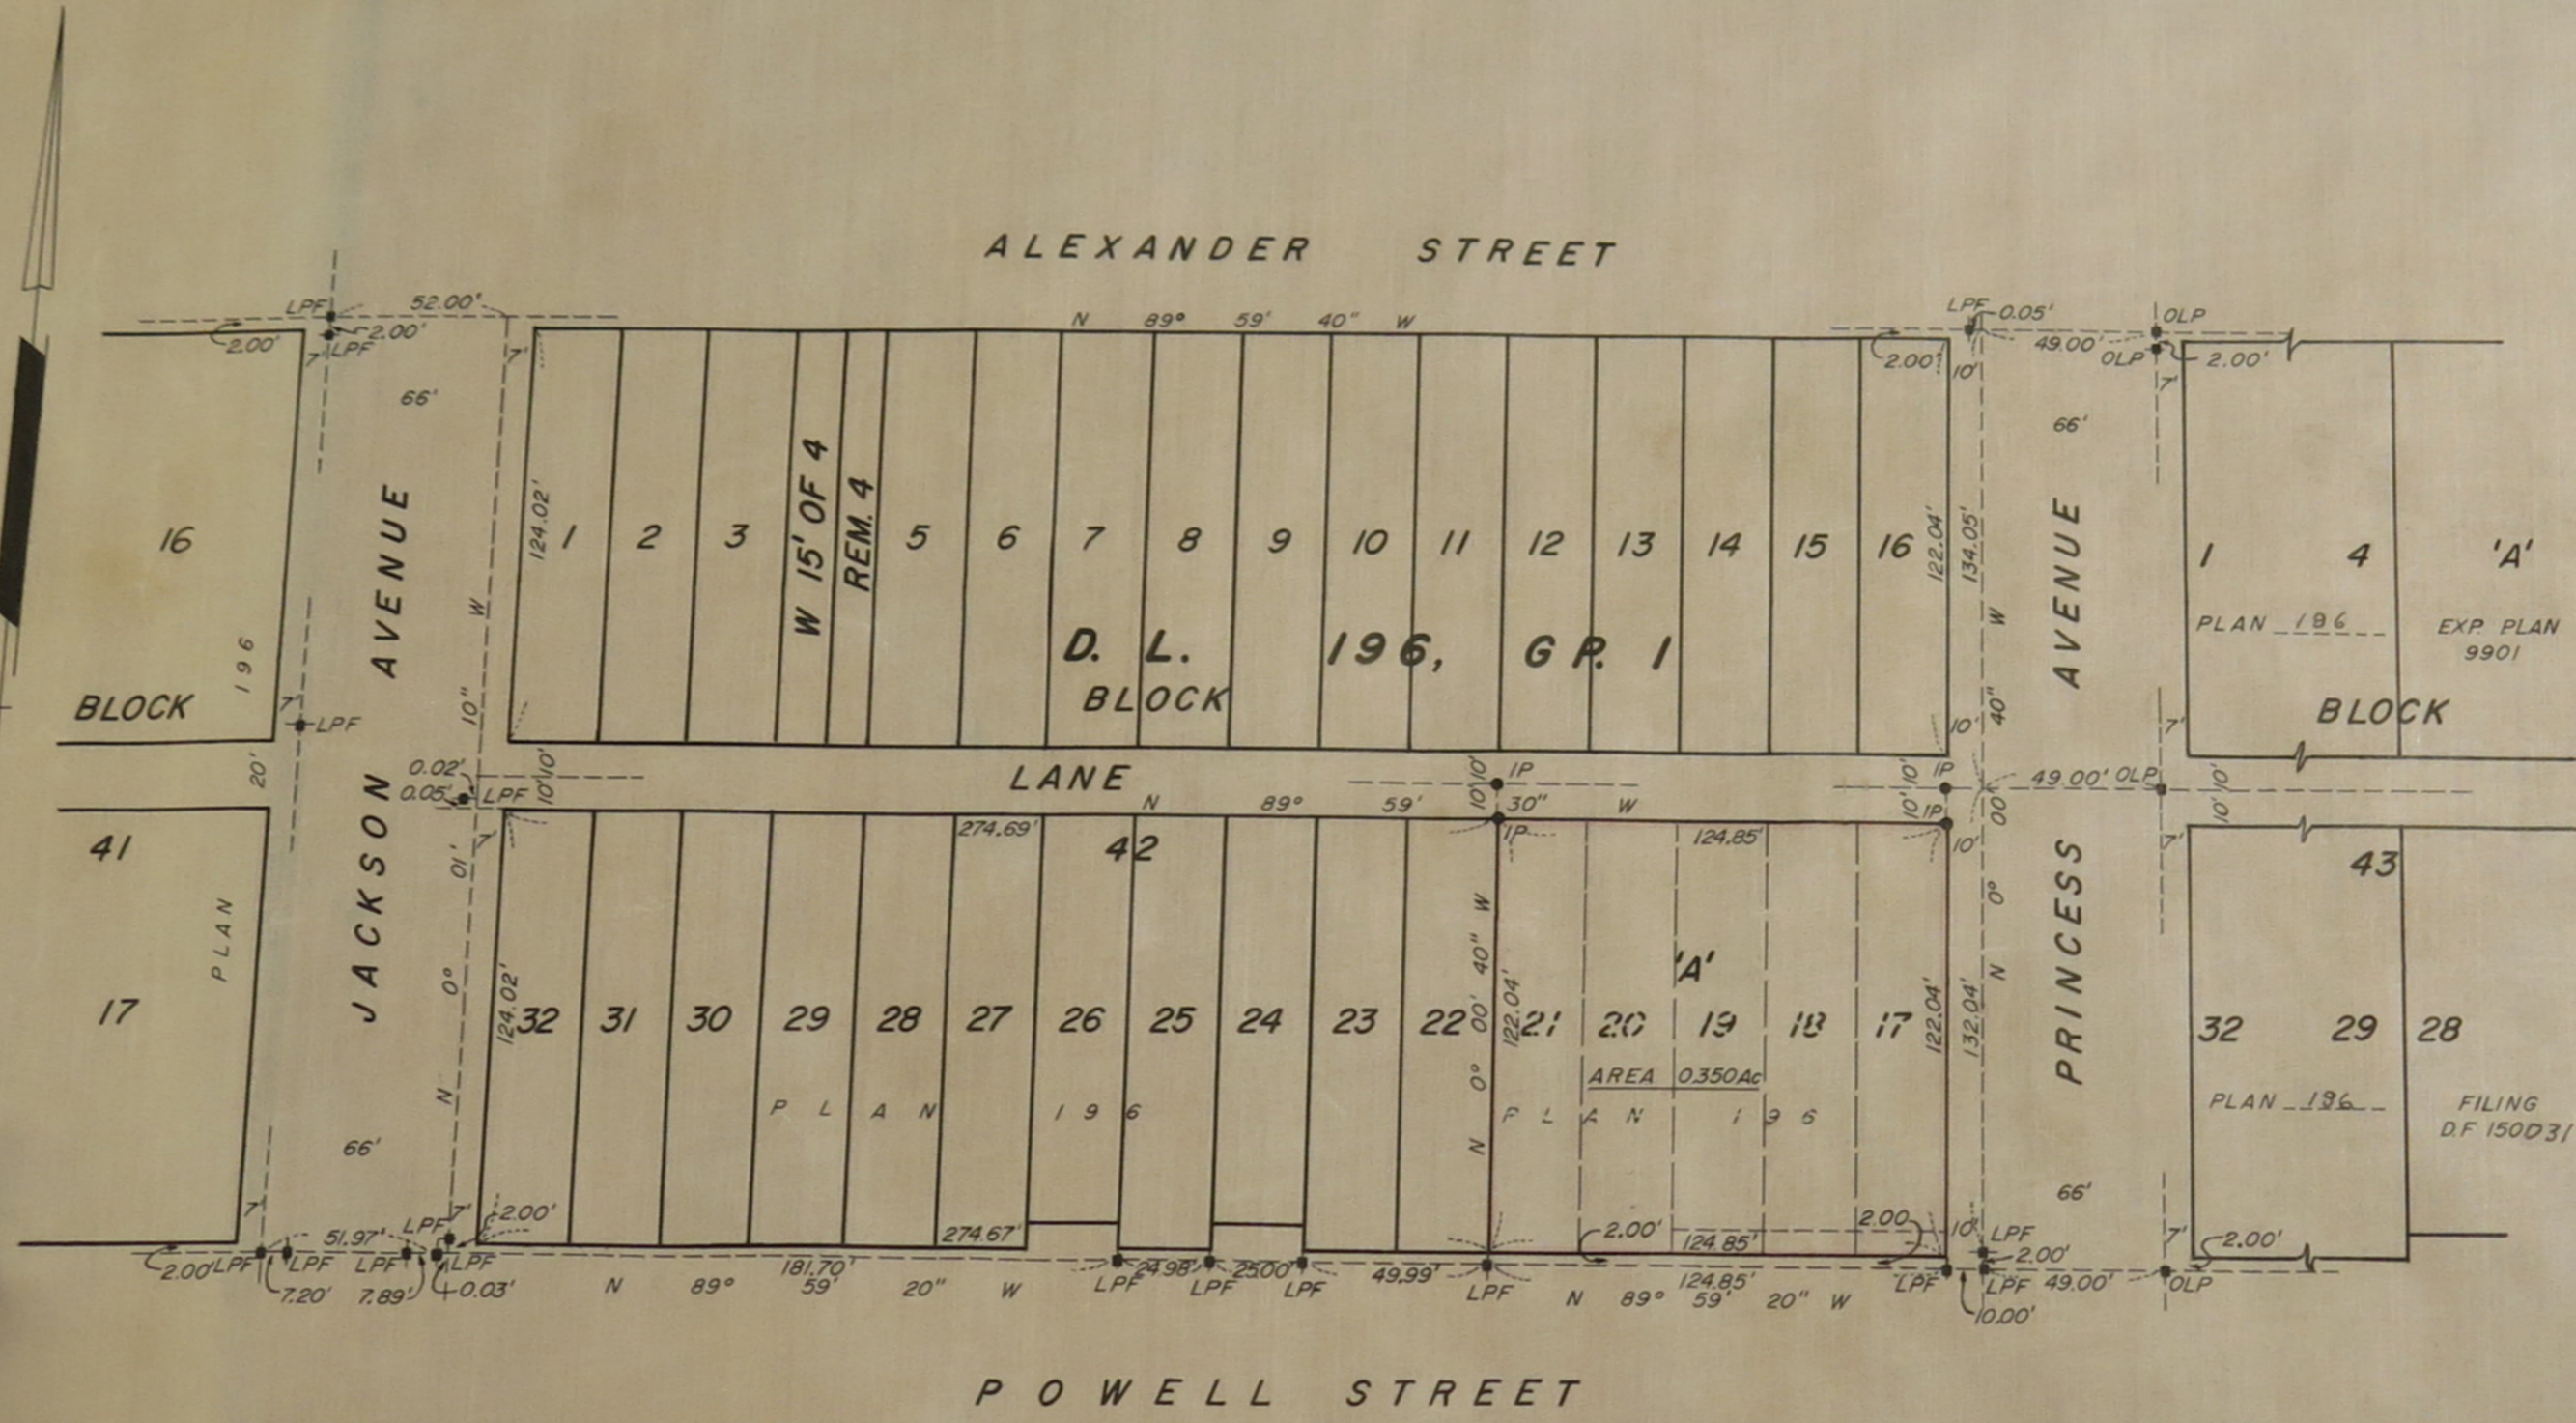

RYCRAFT HOMES LIMITED

*Attesty president*  
OWNER  
*D. S. Black*  
WITNESS

FIRST NATIONAL MORTGAGE CO. LTD.

*J. M. ...*  
SECRETARY

SOUTHERN SHOPE HOLDINGS LTD

*J. M. ...*  
SECRETARY

I, DONALD S. BLACK OF BURNABY, IN THE PROVINCE OF BRITISH COLUMBIA,  
BRITISH COLUMBIA LAND SURVEYOR, MAKE OATH AND SAY THAT I WAS PRESENT  
AT AND DID PERSONALLY SUPERINTEND THE SURVEY REPRESENTED BY THIS PLAN,  
AND THAT THE SURVEY AND PLAN ARE CORRECT. THE SAID SURVEY WAS COMPLETED  
ON THE 26th DAY OF JULY 1972

APPROVED UNDER THE LAND REGISTRY ACT  
THIS 1 DAY OF AUGUST, 1972

*[Signature]*  
APPROVING OFFICER,  
CITY OF VANCOUVER

THIS PLAN LIES WITHIN THE GREATER VANCOUVER REGIONAL DISTRICT

*Donald S. Black* , B.C.L.S.  
SWORN BEFORE ME THIS 27<sup>th</sup> day of July 1972  
*Lynn Lanson*  
A COMMISSIONER FOR TAKING AFFIDAVITS WITHIN BRITISH COLUMBIA.