


PLAN OF SUBDIVISION OF LOTS 10 TO 16, BLOCK 57, DISTRICT LOT 196.  
PLAN 196. SCALE 1 INCH = 100 FEET

PLAN-14669

DEPOSITED IN THE LAND REGISTRY OFFICE AT VANCOUVER, B.C.

THIS 2<sup>ND</sup> DAY OF NOVEMBER 1972

DEPUTY REGISTRAR

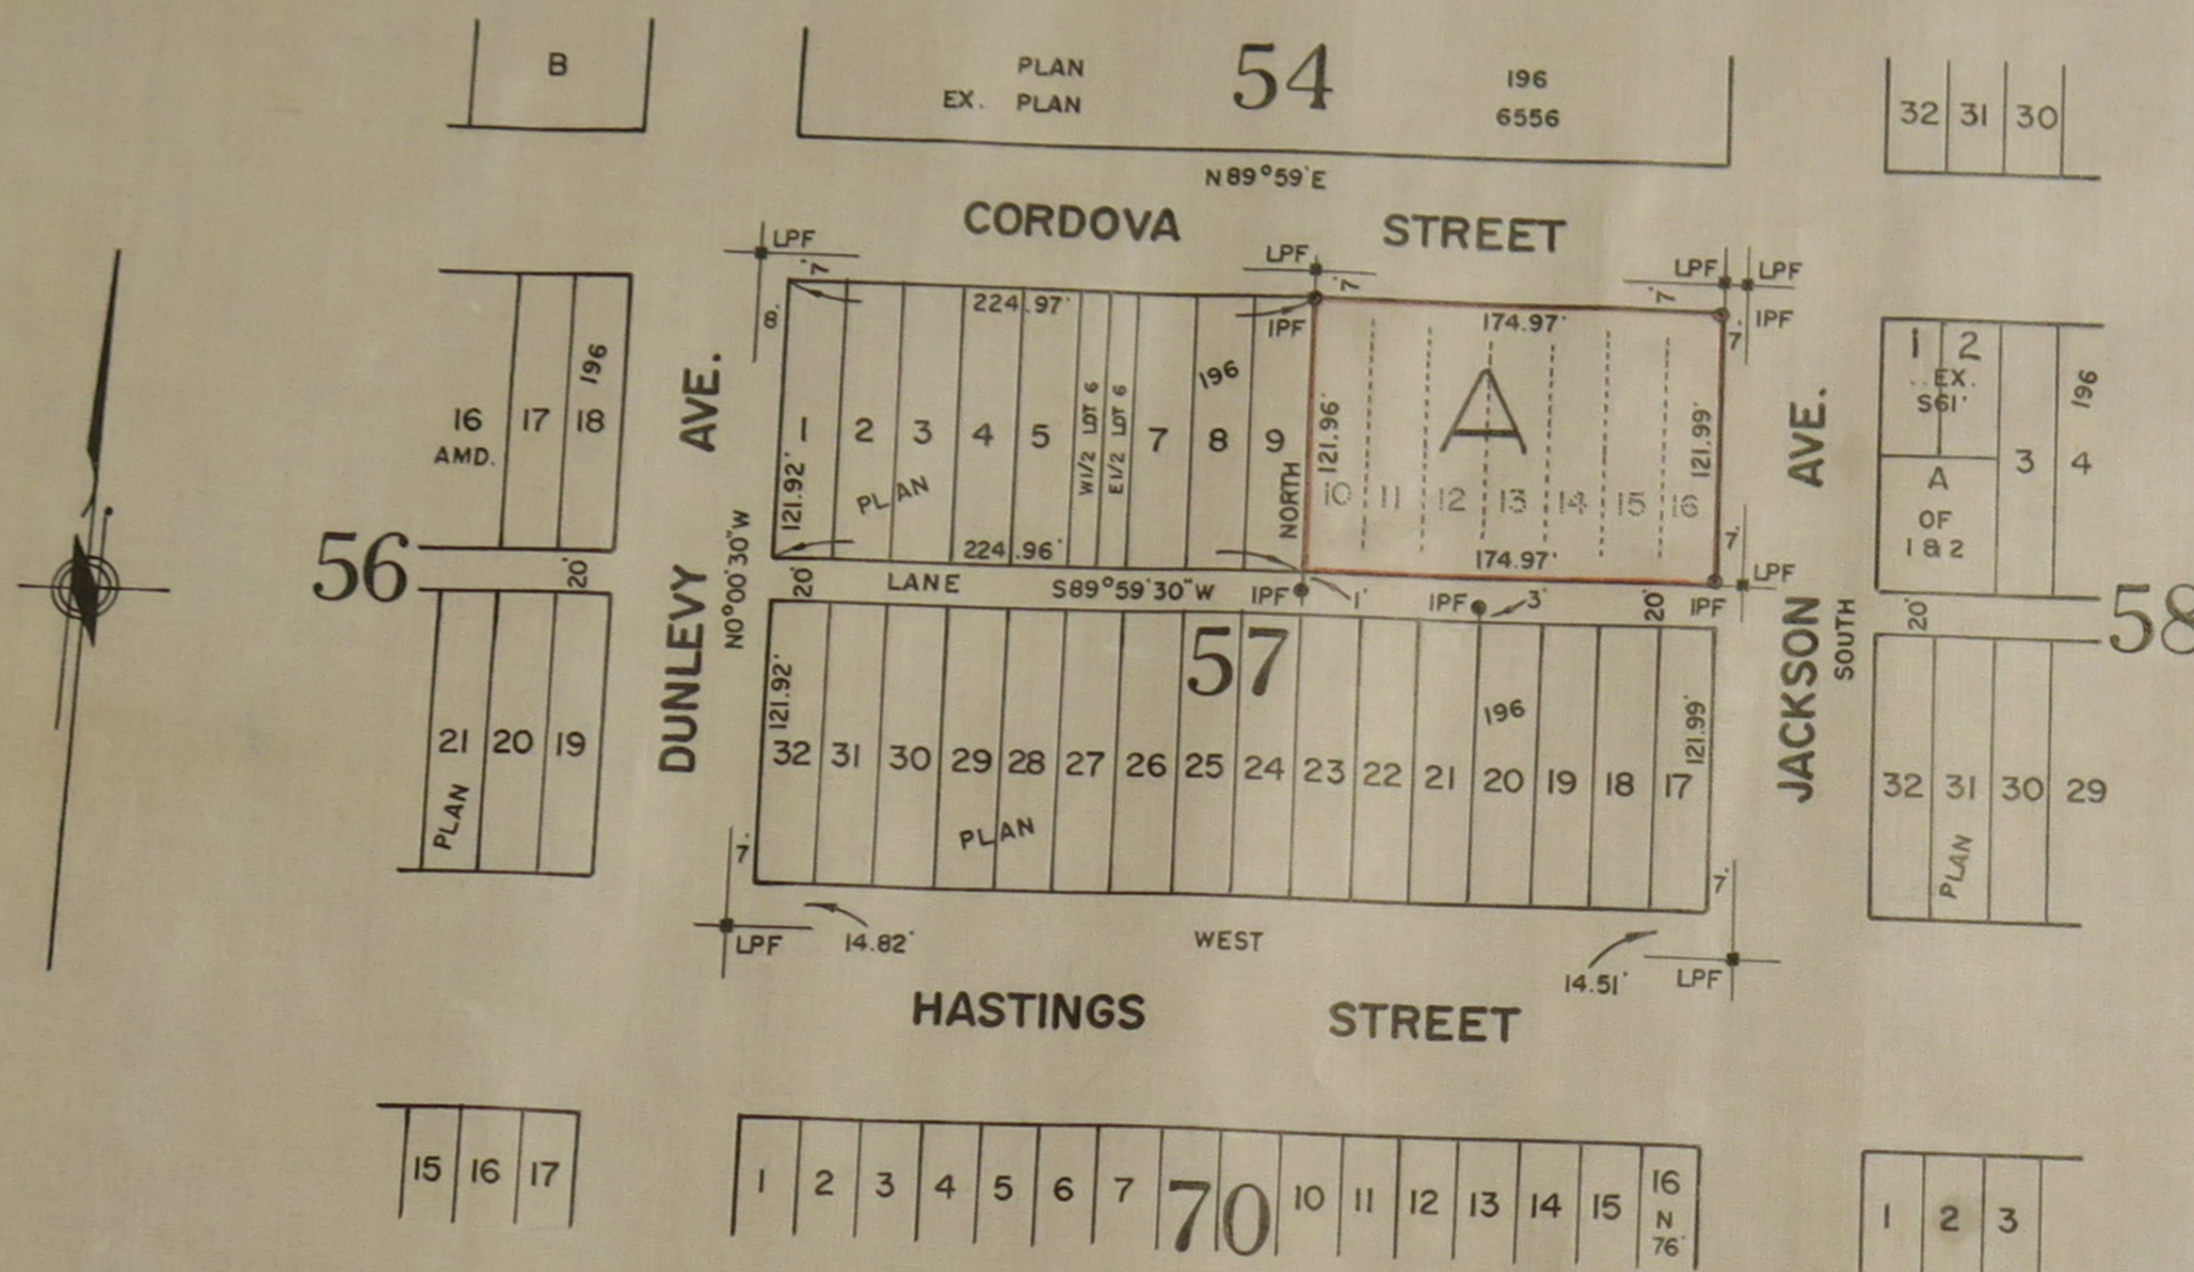

VAP 14669

I, ADAM BURHOE OF THE CITY OF VANCOUVER, BRITISH COLUMBIA LAND SURVEYOR, MAKE OATH AND SAY THAT I WAS PRESENT AT AND DID PERSONALLY SUPERINTEND THE SURVEY REPRESENTED BY THIS PLAN, AND THAT THE SURVEY AND PLAN ARE CORRECT. THE SAID SURVEY WAS COMPLETED ON THE 11TH DAY OF OCT. 1972

SWORN BEFORE ME THIS 13<sup>TH</sup> DAY OF OCTOBER 1972

G. R. Reader  
A COMMISSIONER FOR TAKING AFFIDAVITS WITHIN THE PROVINCE OF BRITISH COLUMBIA

BEARINGS ARE ASTRONOMIC, JACKSON AVE. ASSUMED SOUTH

A. Burhoe.  
B.C.L.S.

APPROVED UNDER THE 'LAND REGISTRY ACT'

THIS 26<sup>TH</sup> DAY OF OCTOBER 1972

APPROVING OFFICER, CITY OF VANCOUVER  
DIRECTOR OF PLANNING

■ L.P.F. INDICATES LEAD PLUG FOUND  
● I.P.F. " IRON POST FOUND

THIS PLAN LIES WITHIN THE GREATER VANCOUVER REGIONAL DISTRICT

REGISTERED OWNER: CITY OF VANCOUVER

Mayor  
City Clerk