


**SUBDIVISION PLAN OF LOTS 17, 18 AND 19
BLOCK 53 DISTRICT LOT 196 GROUP ONE
NEW WESTMINSTER DISTRICT PLAN 196**

PLAN-14914

SCALE : 1 INCH = 50 FEET

Deposited in the Land Registry Office
at Vancouver, B.C. this 17th day
of MAY, 1973

D.H. Stueck
Registrar

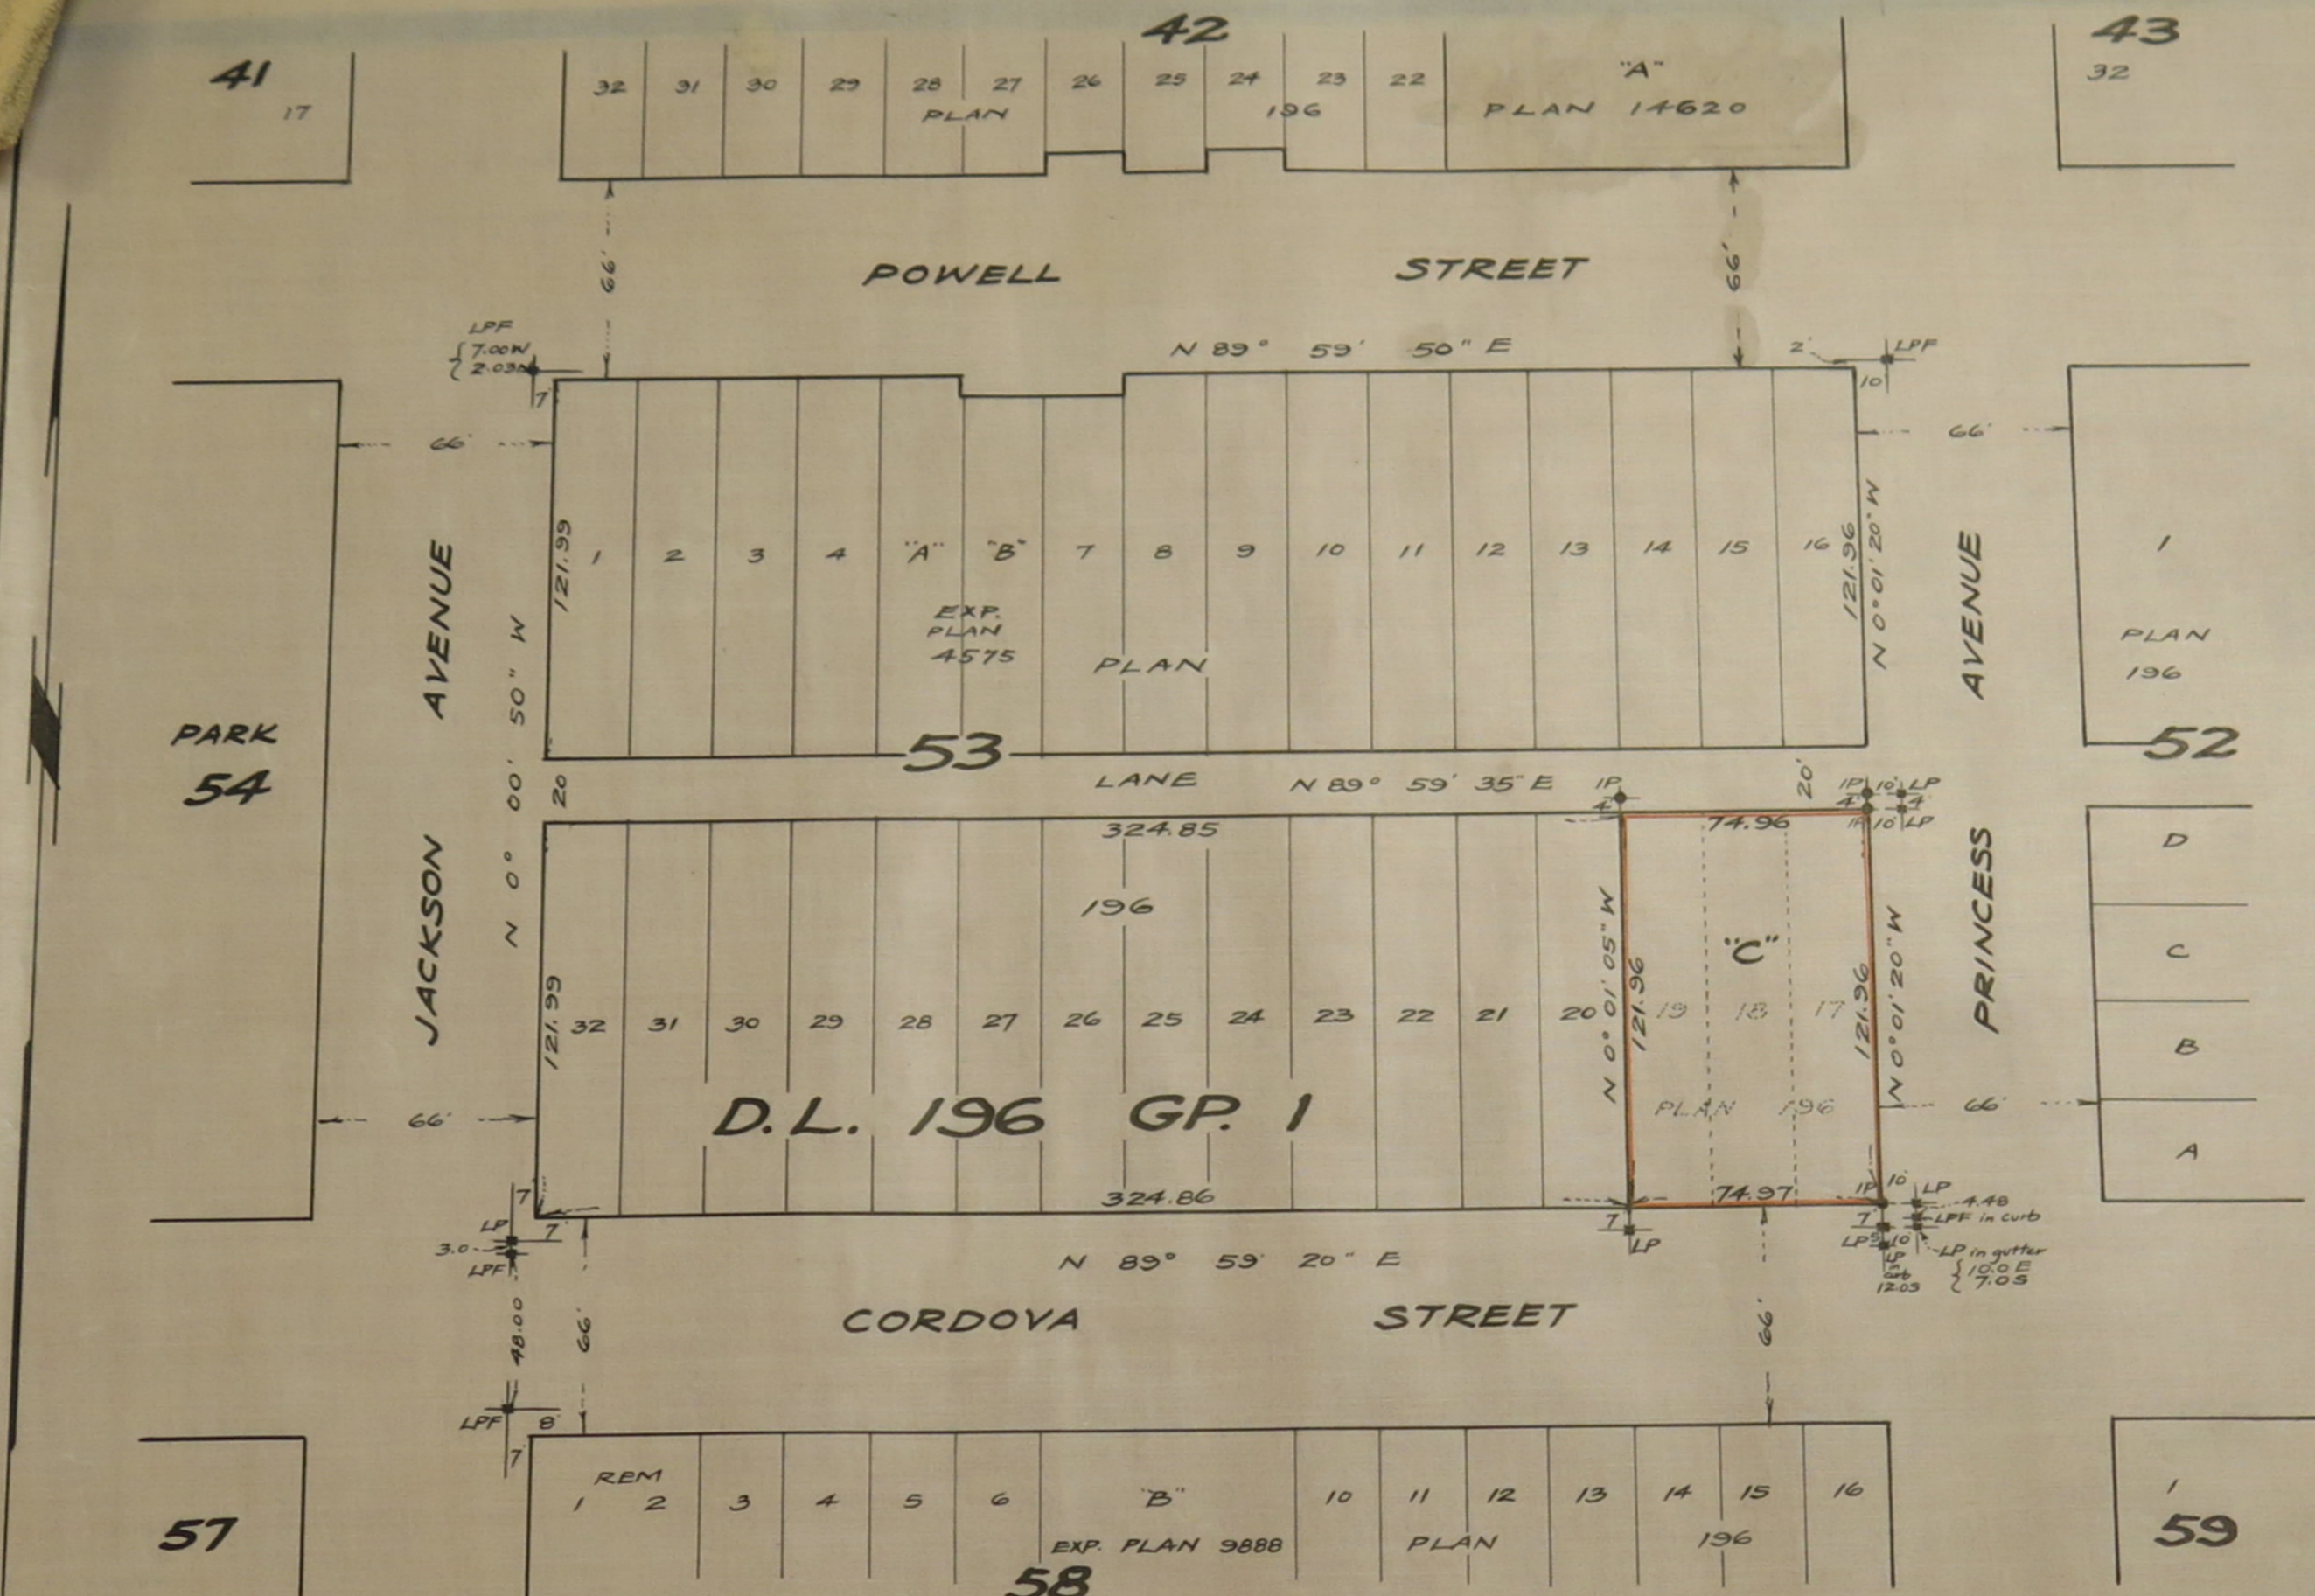

VAP 14914

TOP VALU FOOD PRODUCTS LTD
Per:

Cary Kwan
Owner President

Roy Kwan
Witness

- LEGEND**
- * LPF denotes lead plug found
 - * LP denotes lead plug set
 - IP denotes iron post set

Bearings are Astronomic and are referred to meridian of Exp. Plan 3888

Mund T. Wong of the City of Vancouver,
British Columbia Land Surveyor, make oath
say that I was present at and did
personally superintend the survey represented
by this plan and that the survey and plan
are correct. The said survey was completed
on the 30th day of January, 1973.

Sworn before me at Burnaby, B.C.
this 31st day of January, 1973.

M. R. Cotton
A Notary Public in and for the
Province of British Columbia.

E. J. Wong
B.C.L.S.

Approved, under the Land Registry Act
this 13th day of APRIL, 1973

M. P. ...
Approving Officer, City of Vancouver,
Director of Planning (Deputy)

This plan lies within the Greater Vancouver Regional District