

LTSA

PLAN OF SUBDIVISION OF LOTS 25 TO 28, BLOCK 53, DISTRICT LOT 196, GROUP ONE, N.W.D. PLAN 196.

SCALE: 1 INCH = 50 FEET


PLAN - 16055

DEPOSITED IN THE LAND REGISTRY OFFICE AT VANCOUVER, B.C.

THIS 21ST DAY OF OCTOBER 1975

D.P. Stank

REGISTRAR

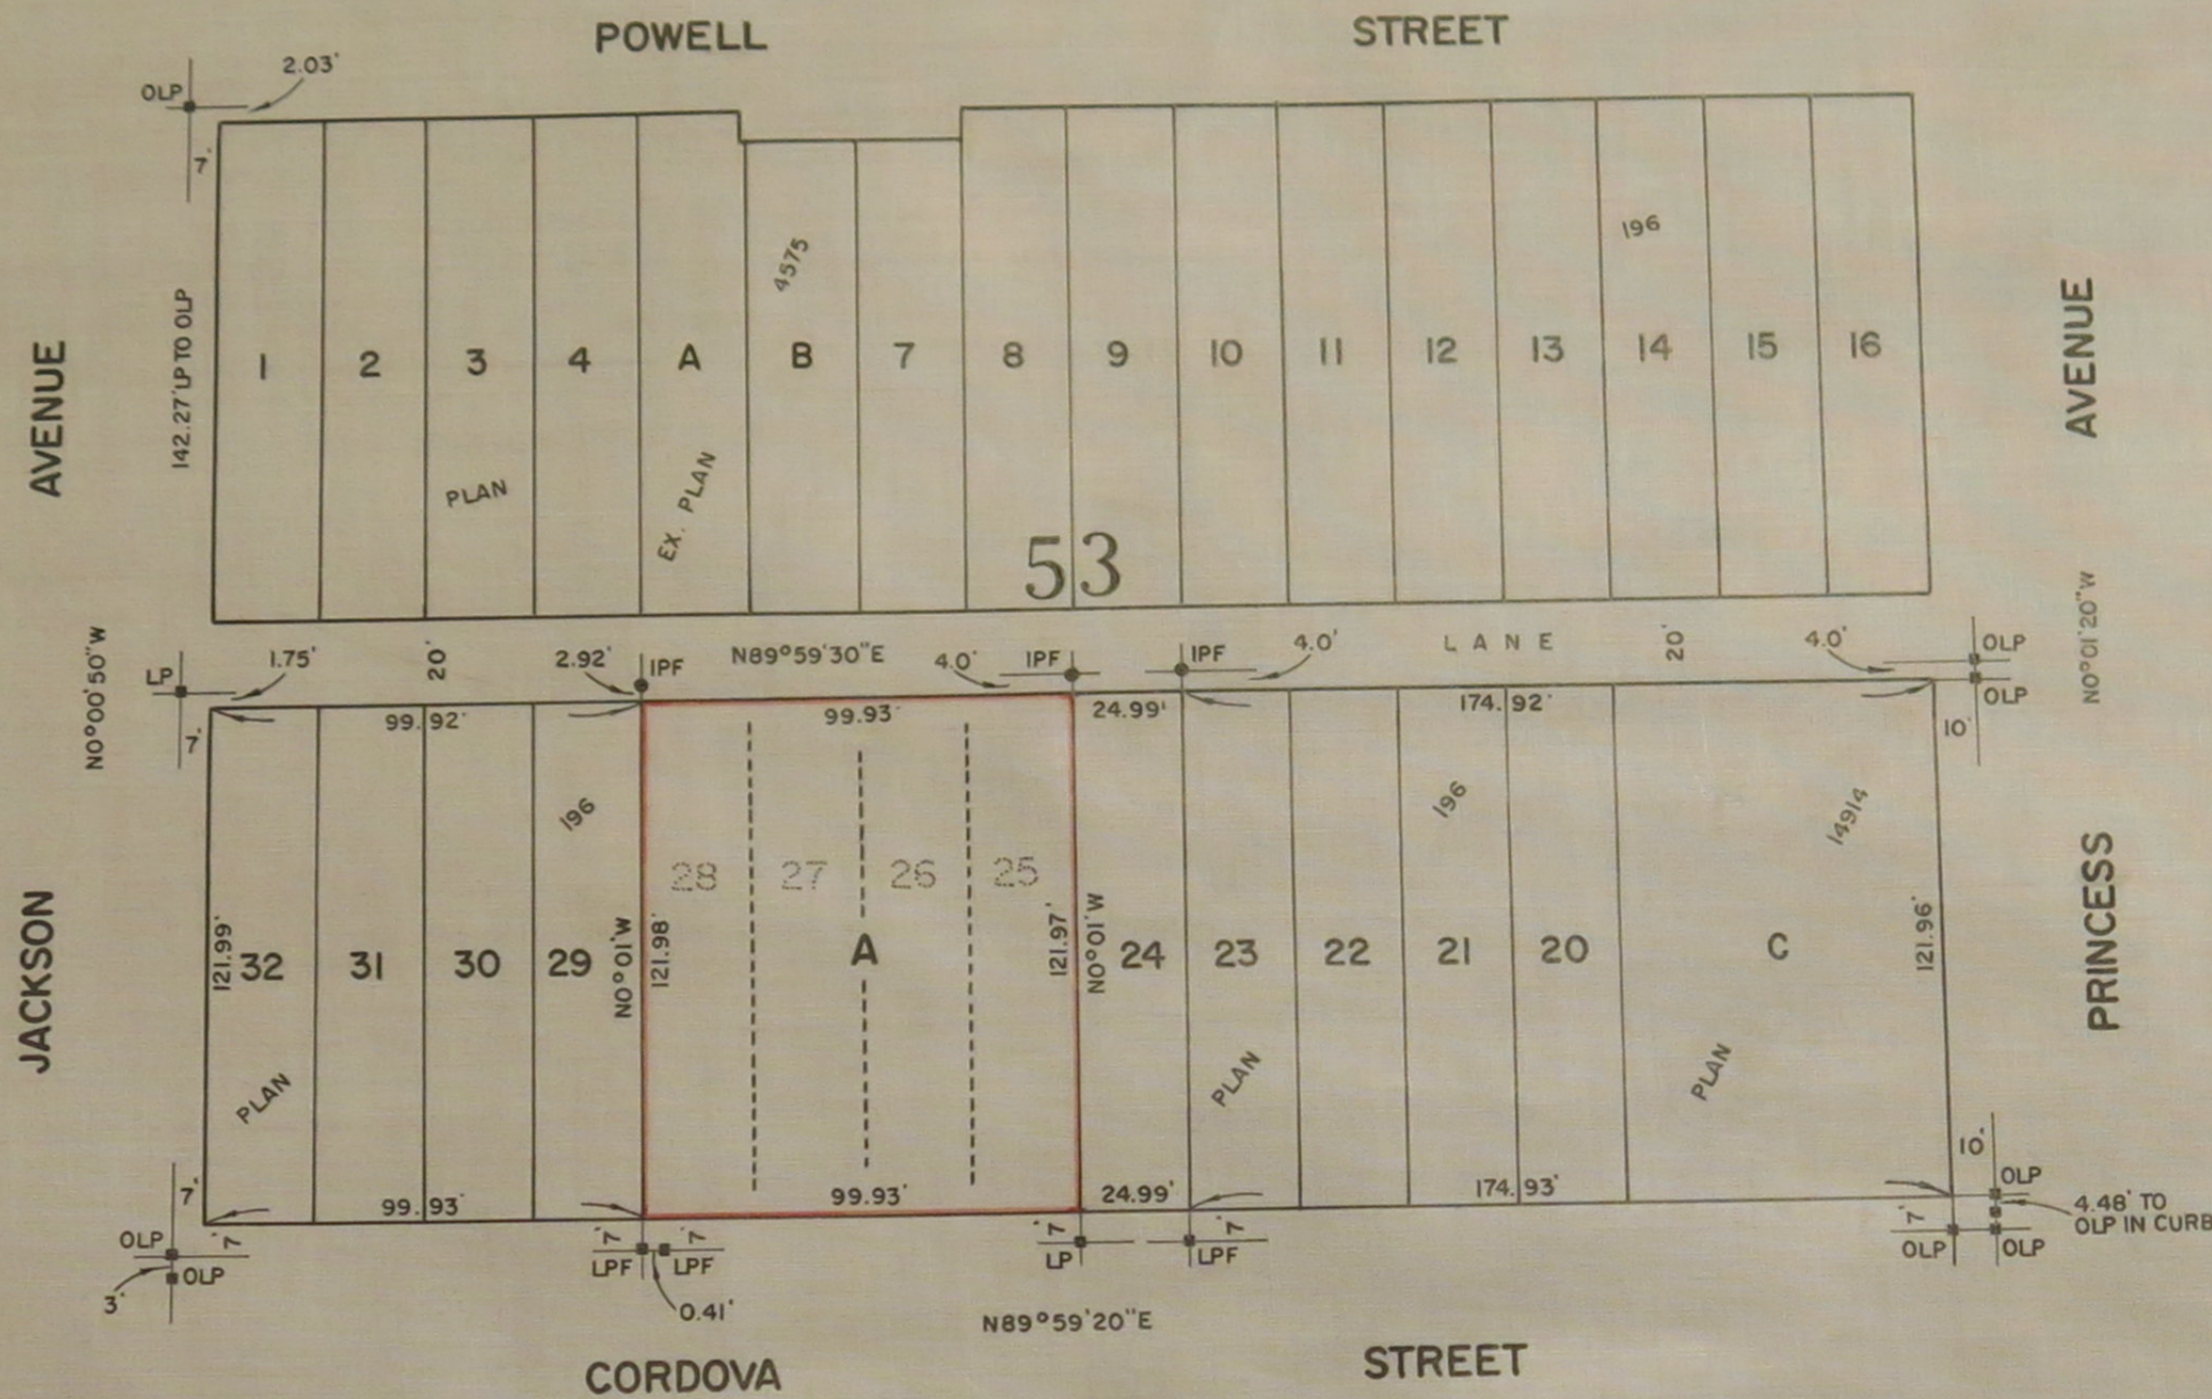

VAP 16055

1 & 2 EX. S 61'	3	4	5	6	EX. PL. B 9888	10	11	12	13	14	15	16
	PLAN					196						

I. G. A. GIRARDIN OF THE CITY OF VANCOUVER, BRITISH COLUMBIA LAND SURVEYOR, MAKE OATH AND SAY THAT I WAS PRESENT AT AND DID PERSONALLY SUPERINTEND THE SURVEY REPRESENTED BY THIS PLAN, AND THAT THE SURVEY AND PLAN ARE CORRECT. THE SAID SURVEY WAS COMPLETED ON THE 6TH DAY OF AUG. 1975

SWORN BEFORE ME THIS 9TH DAY OF SEPTEMBER 1975

M. Stubbly
A COMMISSIONER FOR TAKING AFFIDAVITS WITHIN THE PROVINCE OF BRITISH COLUMBIA

I. G. A. Girardin
B.C.L.S.

APPROVED UNDER THE 'LAND REGISTRY ACT'
THIS 15 DAY OF OCTOBER 1975

R. J. Spasman
APPROVING OFFICER, CITY OF VANCOUVER
DIRECTOR OF PLANNING

- LPF --- INDICATES --- LEAD PLUG FOUND
- IPF --- " --- IRON POST FOUND
- OLP --- " --- OLD LEAD PLUG FOUND
- OIP --- " --- OLD IRON POST FOUND
- LP --- " --- LEAD PLUG SET

REGISTERED OWNER: CITY OF VANCOUVER

Robert Manning
DIRECTOR OF LEGAL SERVICES

BEARINGS ARE ASTRONOMIC, DERIVED FROM PLAN 14914

THIS PLAN LIES WITHIN THE GREATER VANCOUVER REGIONAL DISTRICT