


"PLAN 22953"

VAP 22953

Deposited in the Land Title Office
at Vancouver, B. C., this 16 day
of AUGUST 1990

Jacqueline K. Javel
DEPUTY REGISTRAR
G090997

REFERENCE PLAN OF LOTS
10-16, BLOCK 58, D.L. 196,
PLAN 196
PURSUANT TO SECTION 99(1)(b) L.T.A.
(CONSOLIDATION PLAN)

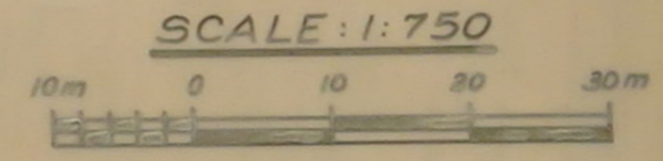

B.C.G.S. 92G.025


I hereby certify that this is a true copy of
the Official Plan on deposit with the
Surveyor General, Ministry of Crown
Lands, and numbered
Plan 55 Tube 1496

P. Parnell

Deputy Surveyor General
Victoria, B.C. August 9, 1990

I, J.M. Parnell, a British Columbia Land
Surveyor, of Vancouver, in British Columbia,
certify that I was present at and personally
superintended the survey represented by this
plan and that the survey and plan are
correct. The survey was completed on the
28th day of May, 1990.

J.M. Parnell B.C.L.S.

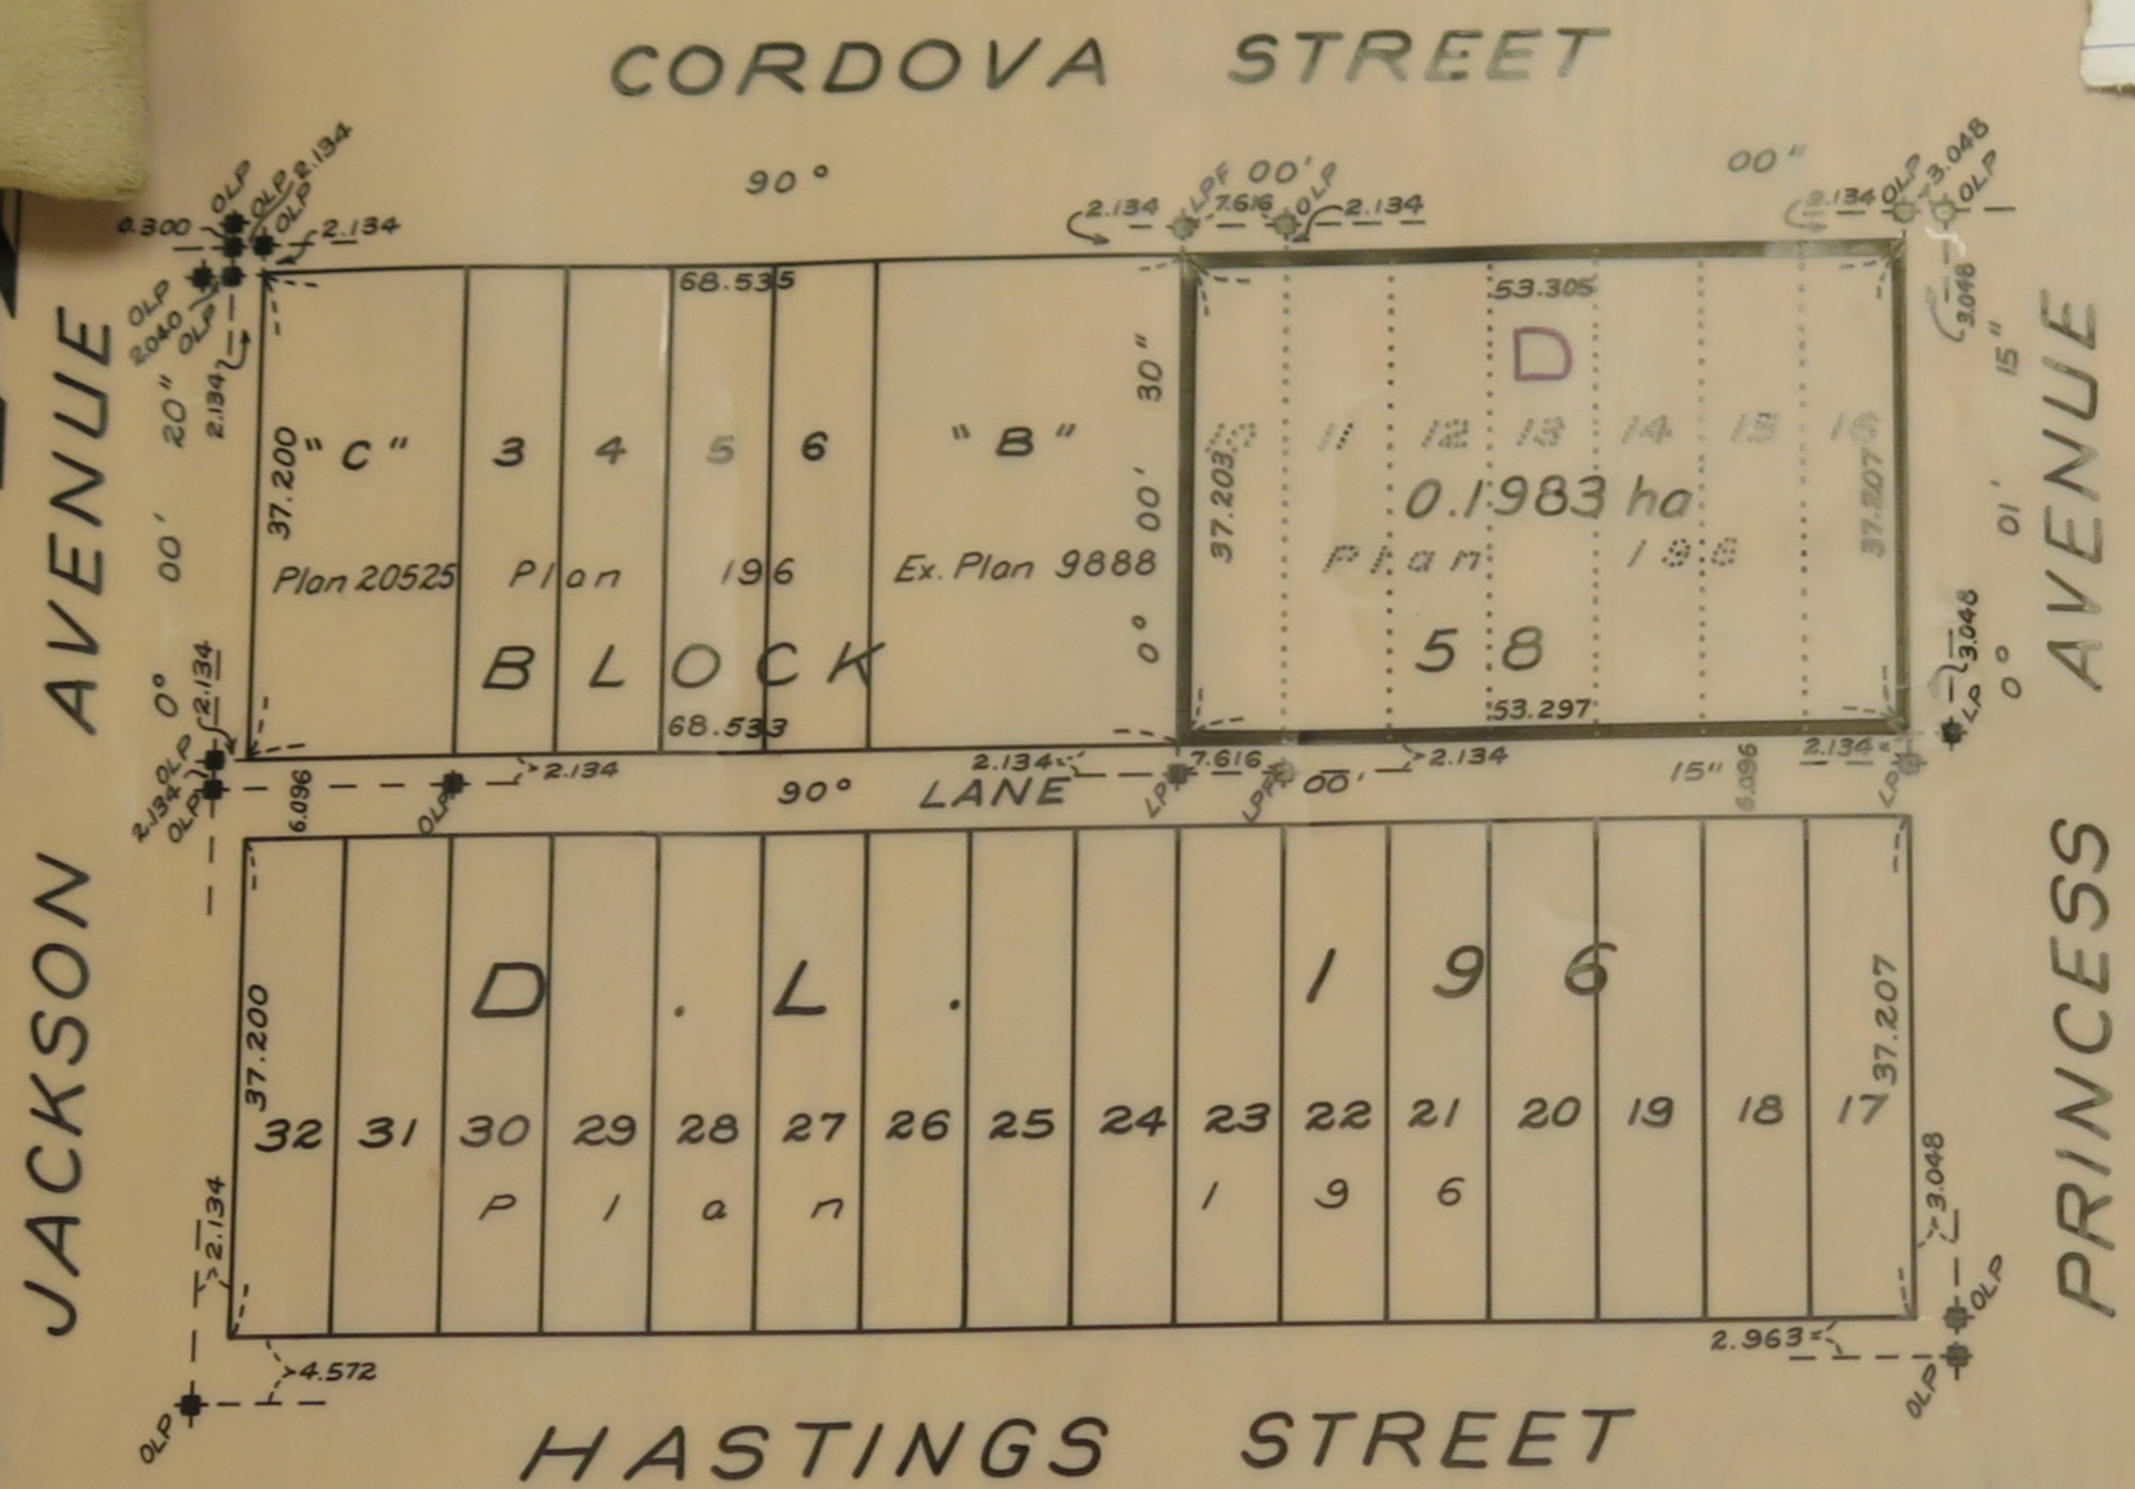

This plan lies within the Greater
Vancouver Regional District.

LEGEND

Bearings are Astronomic and derived
from Plan 20525
Distances are in metres and decimals
thereof.

Old Lead Plug found shown thus OLP
Lead Plug set " " LP
Lead Plug Found " " LPP

Underhill & Underhill,
Engineers & Surveyors,
Vancouver, B.C.
Phone (604) 732-3384